




1 FLOOR PLAN - LEVEL 1
 1/8" = 1'-0" @ FULL SIZE
 0' 2' 4' 8'

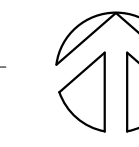


495 NE Bellevue Drive
 Bend, OR 97701

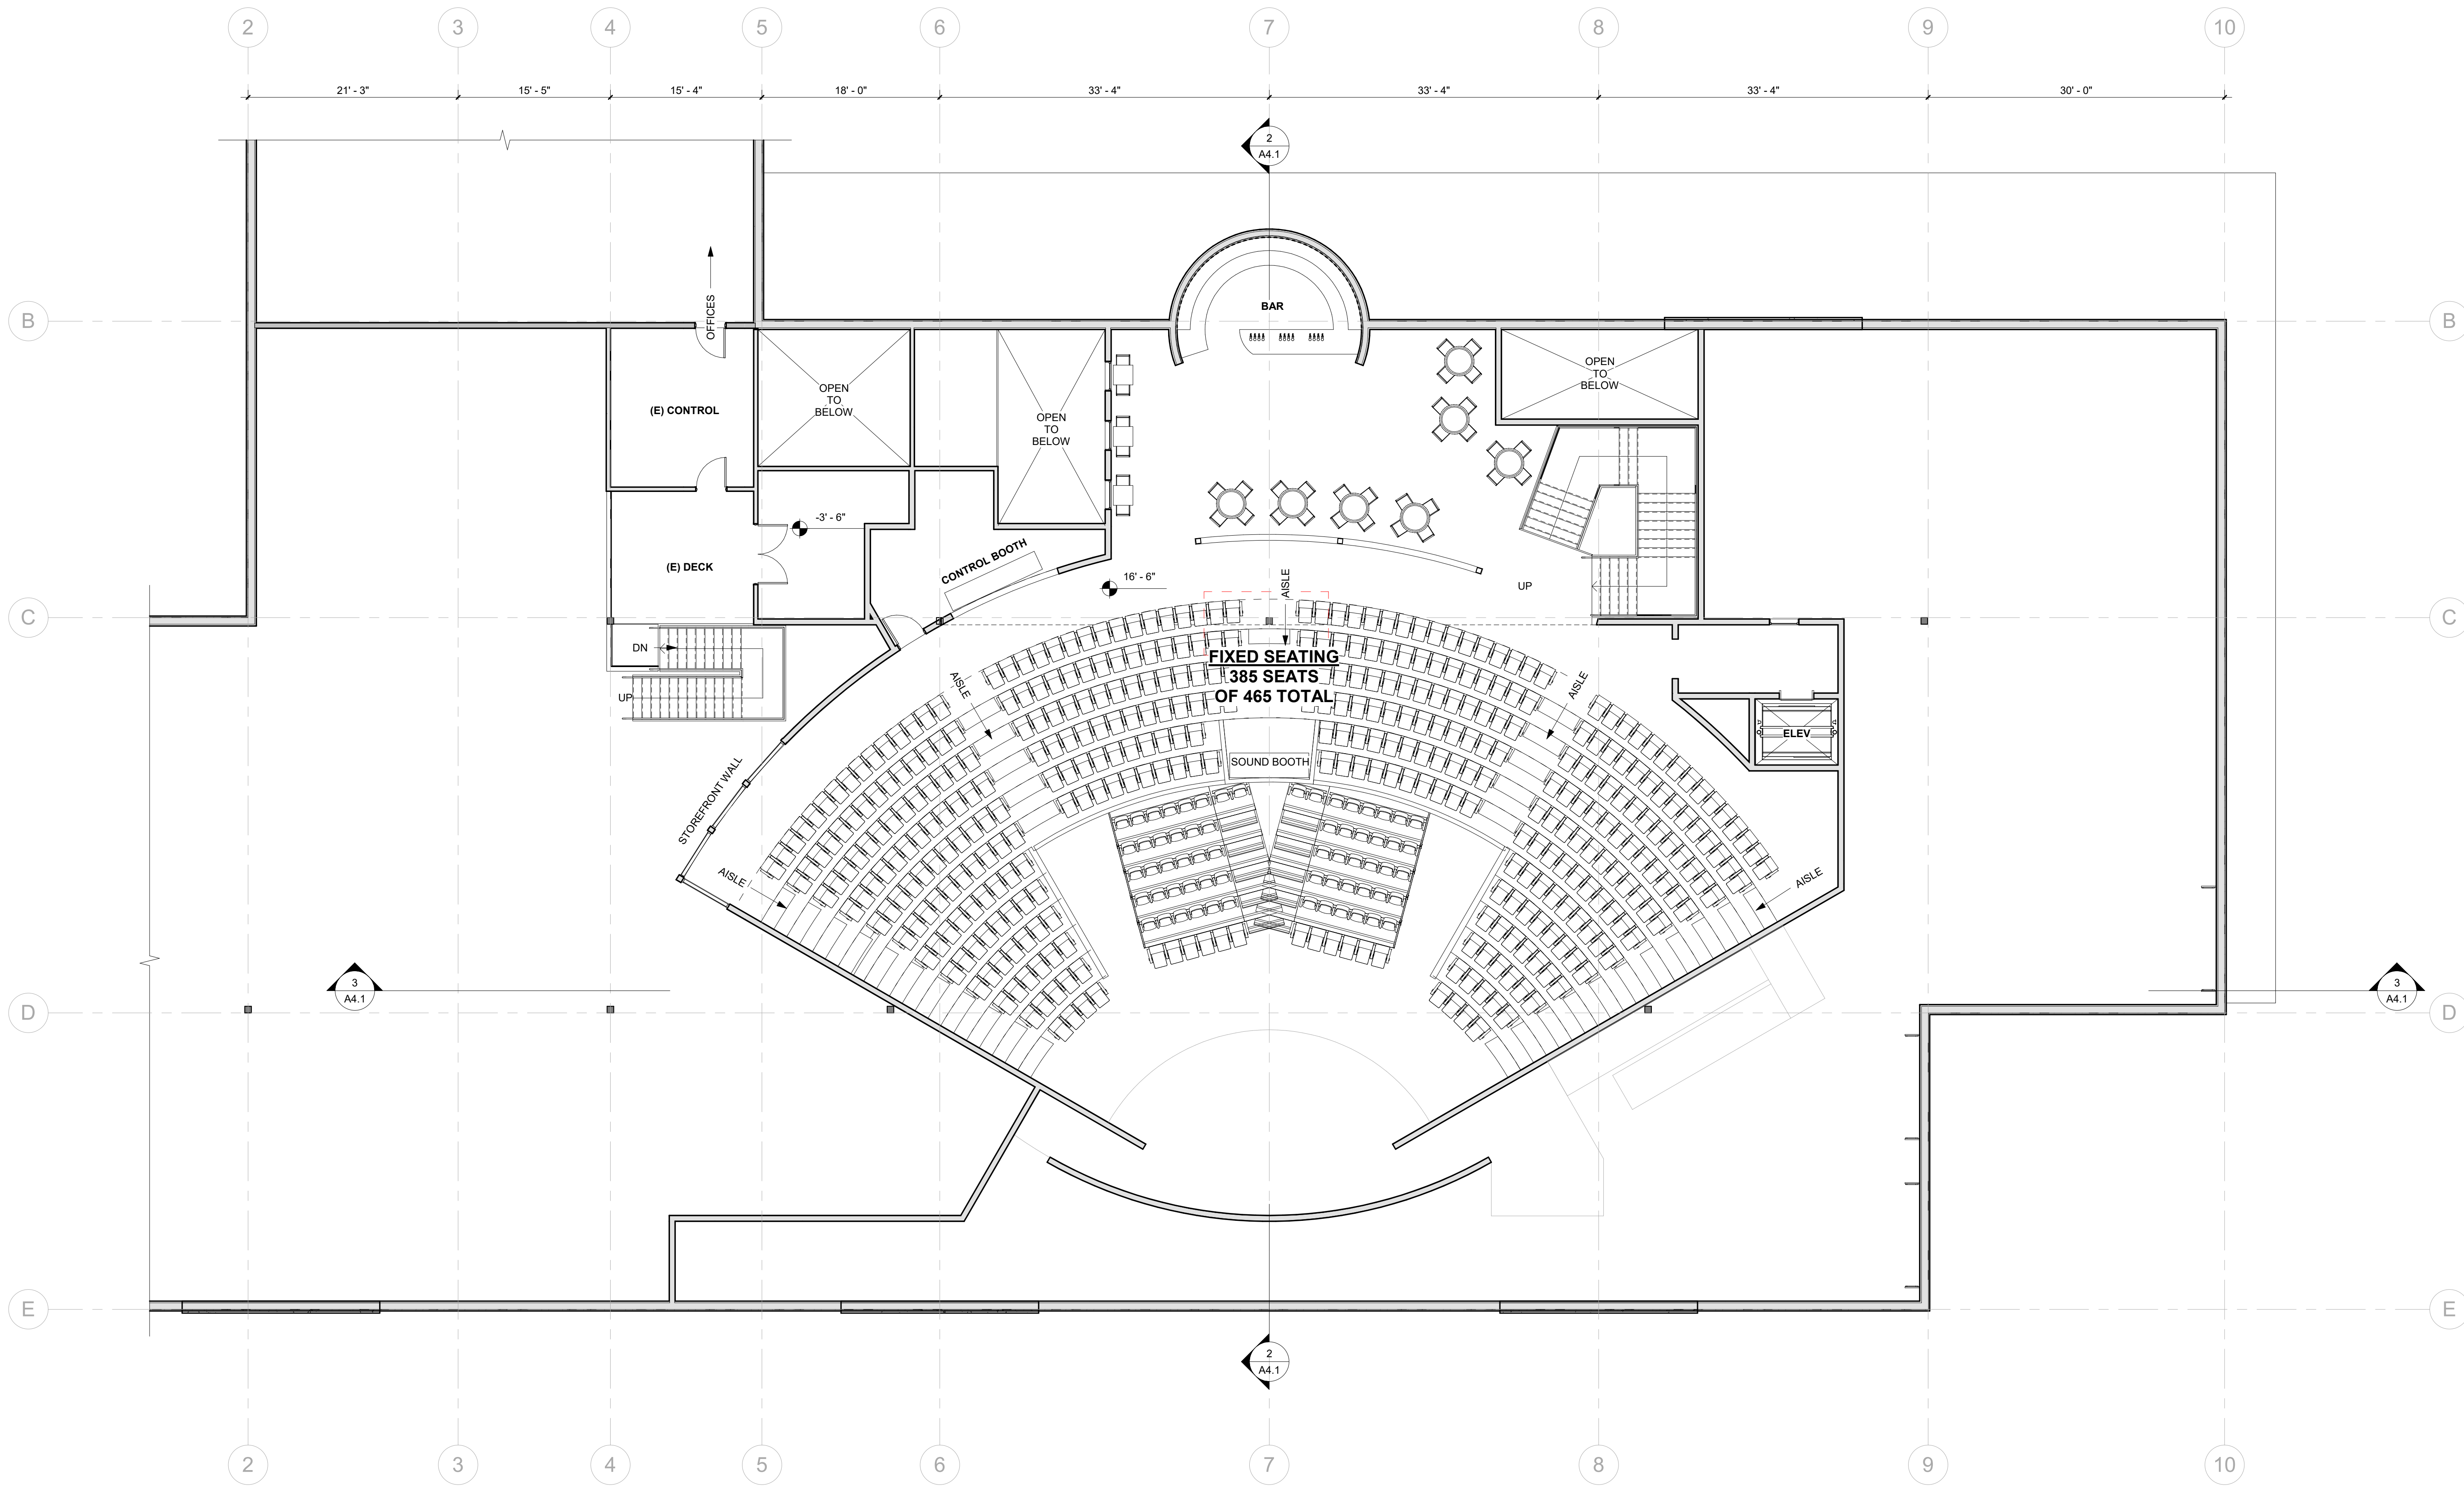


1 BALCONY
 1/8" = 1'-0" @ FULL SIZE
 0' 2' 4' 8'

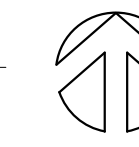


495 NE Bellevue Drive
 Bend, OR 97701

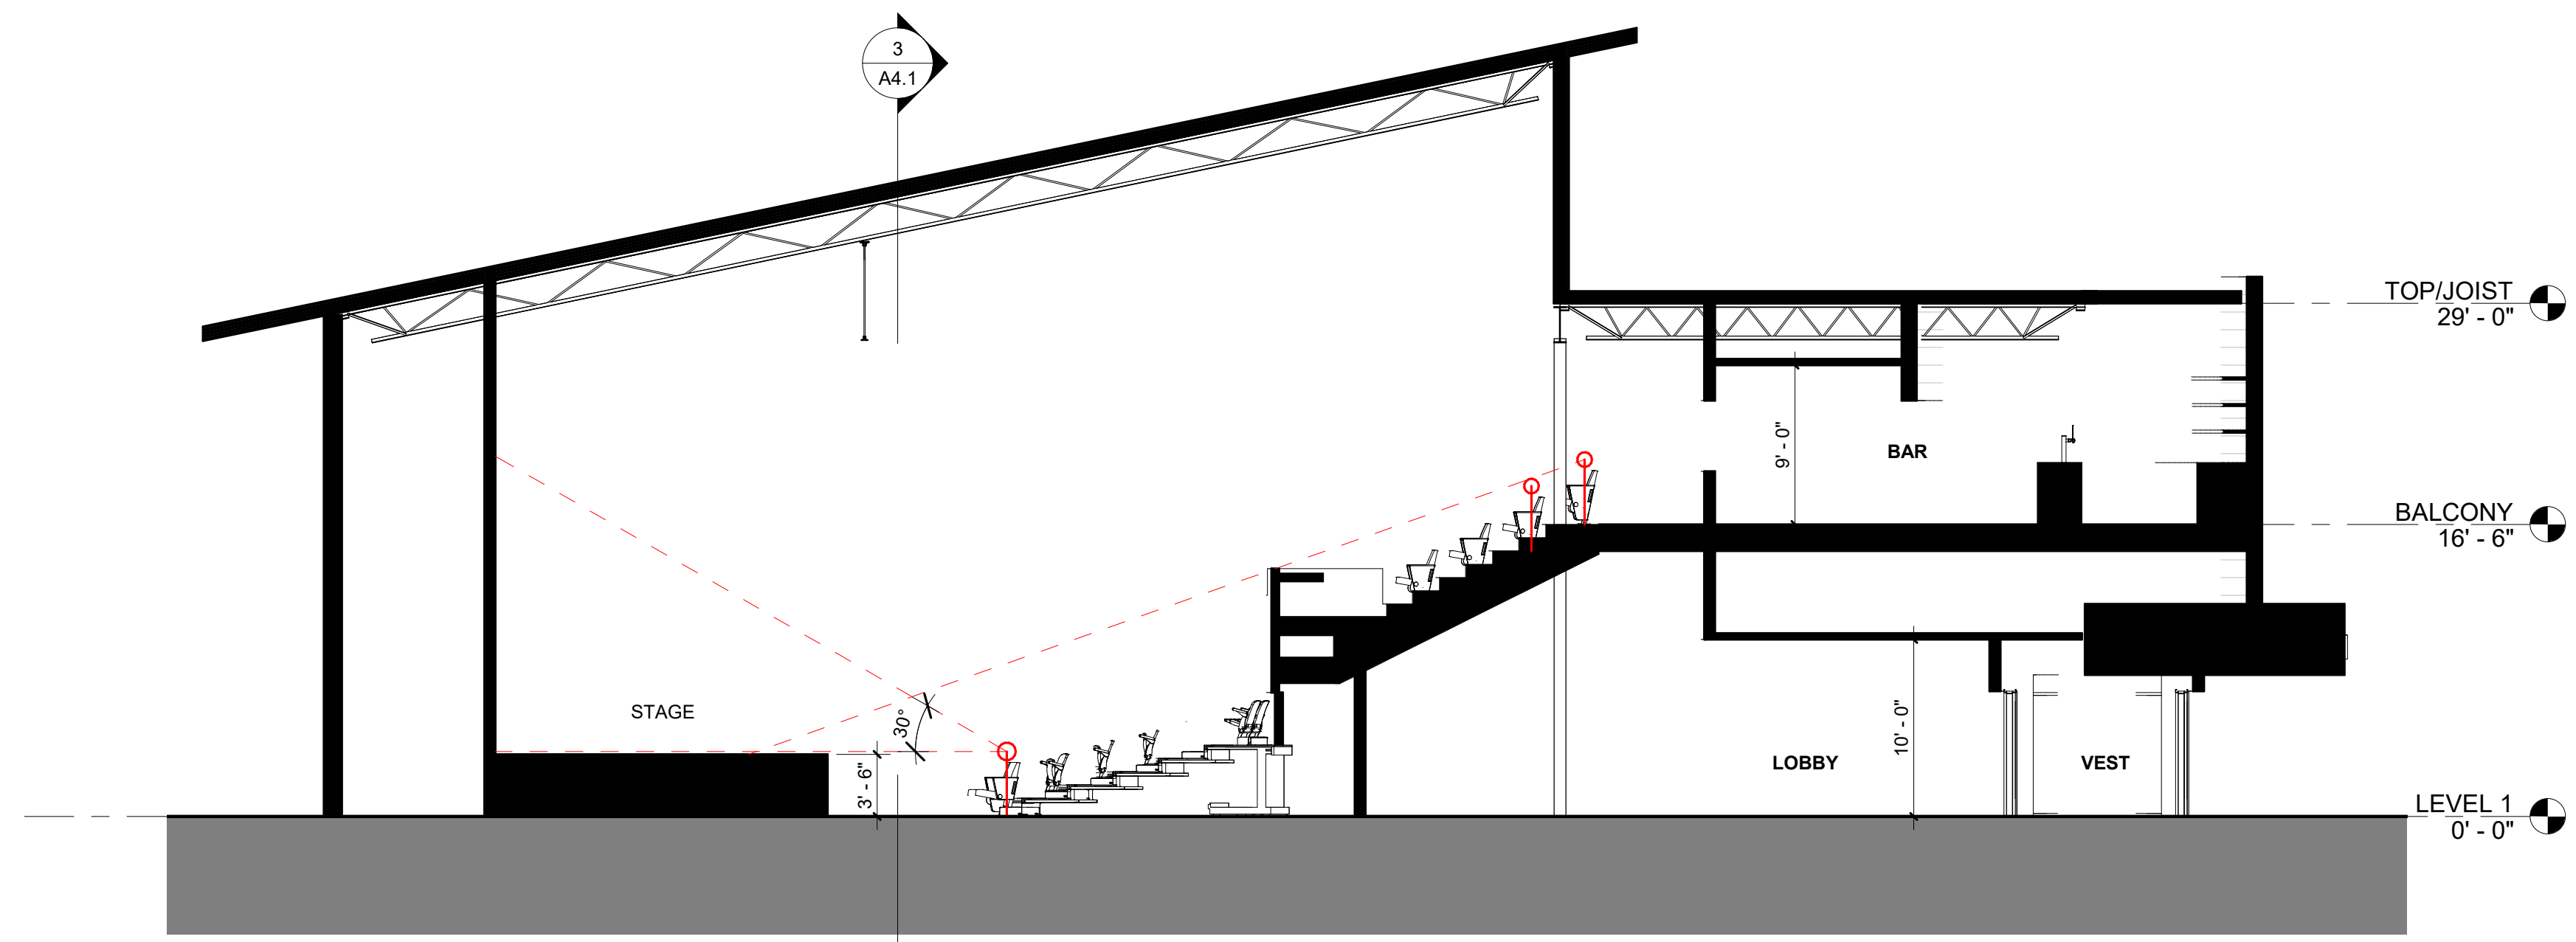

2 SECTION E/W
1/8" = 1'-0" @ FULL SIZE

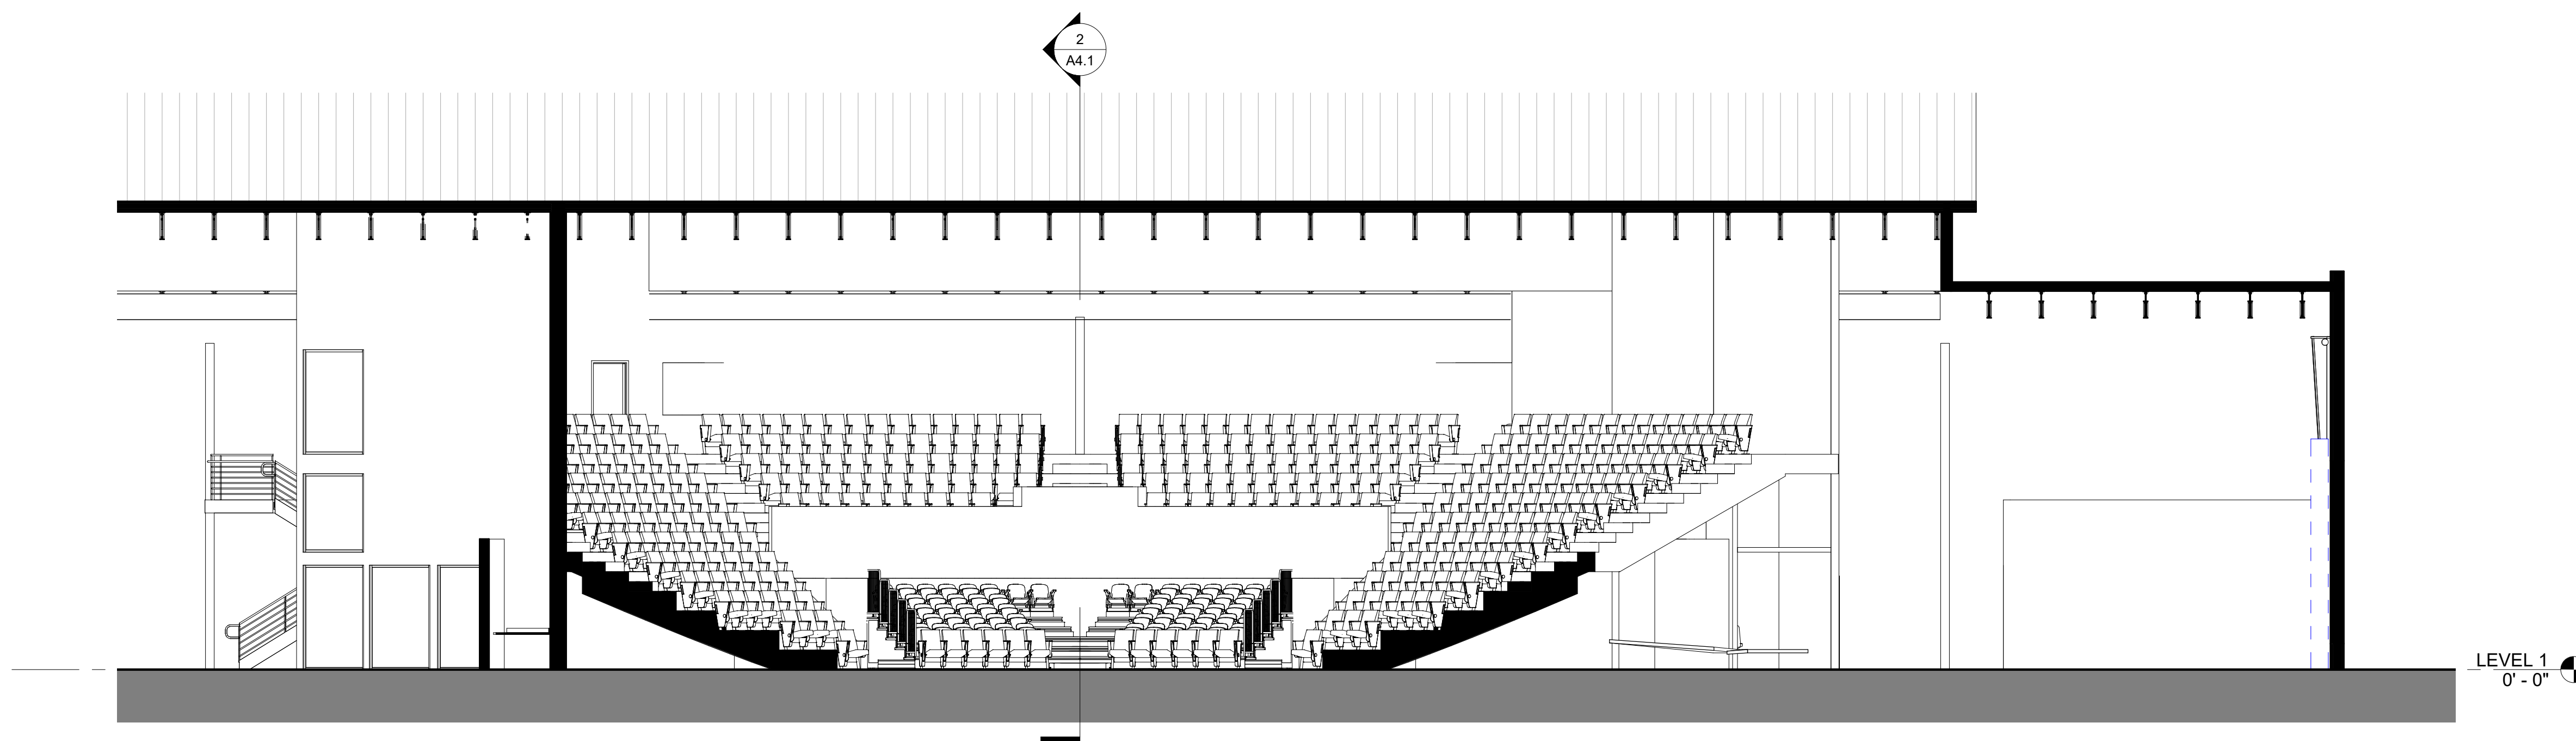


3 SECTION N/S
1/8" = 1'-0" @ FULL SIZE

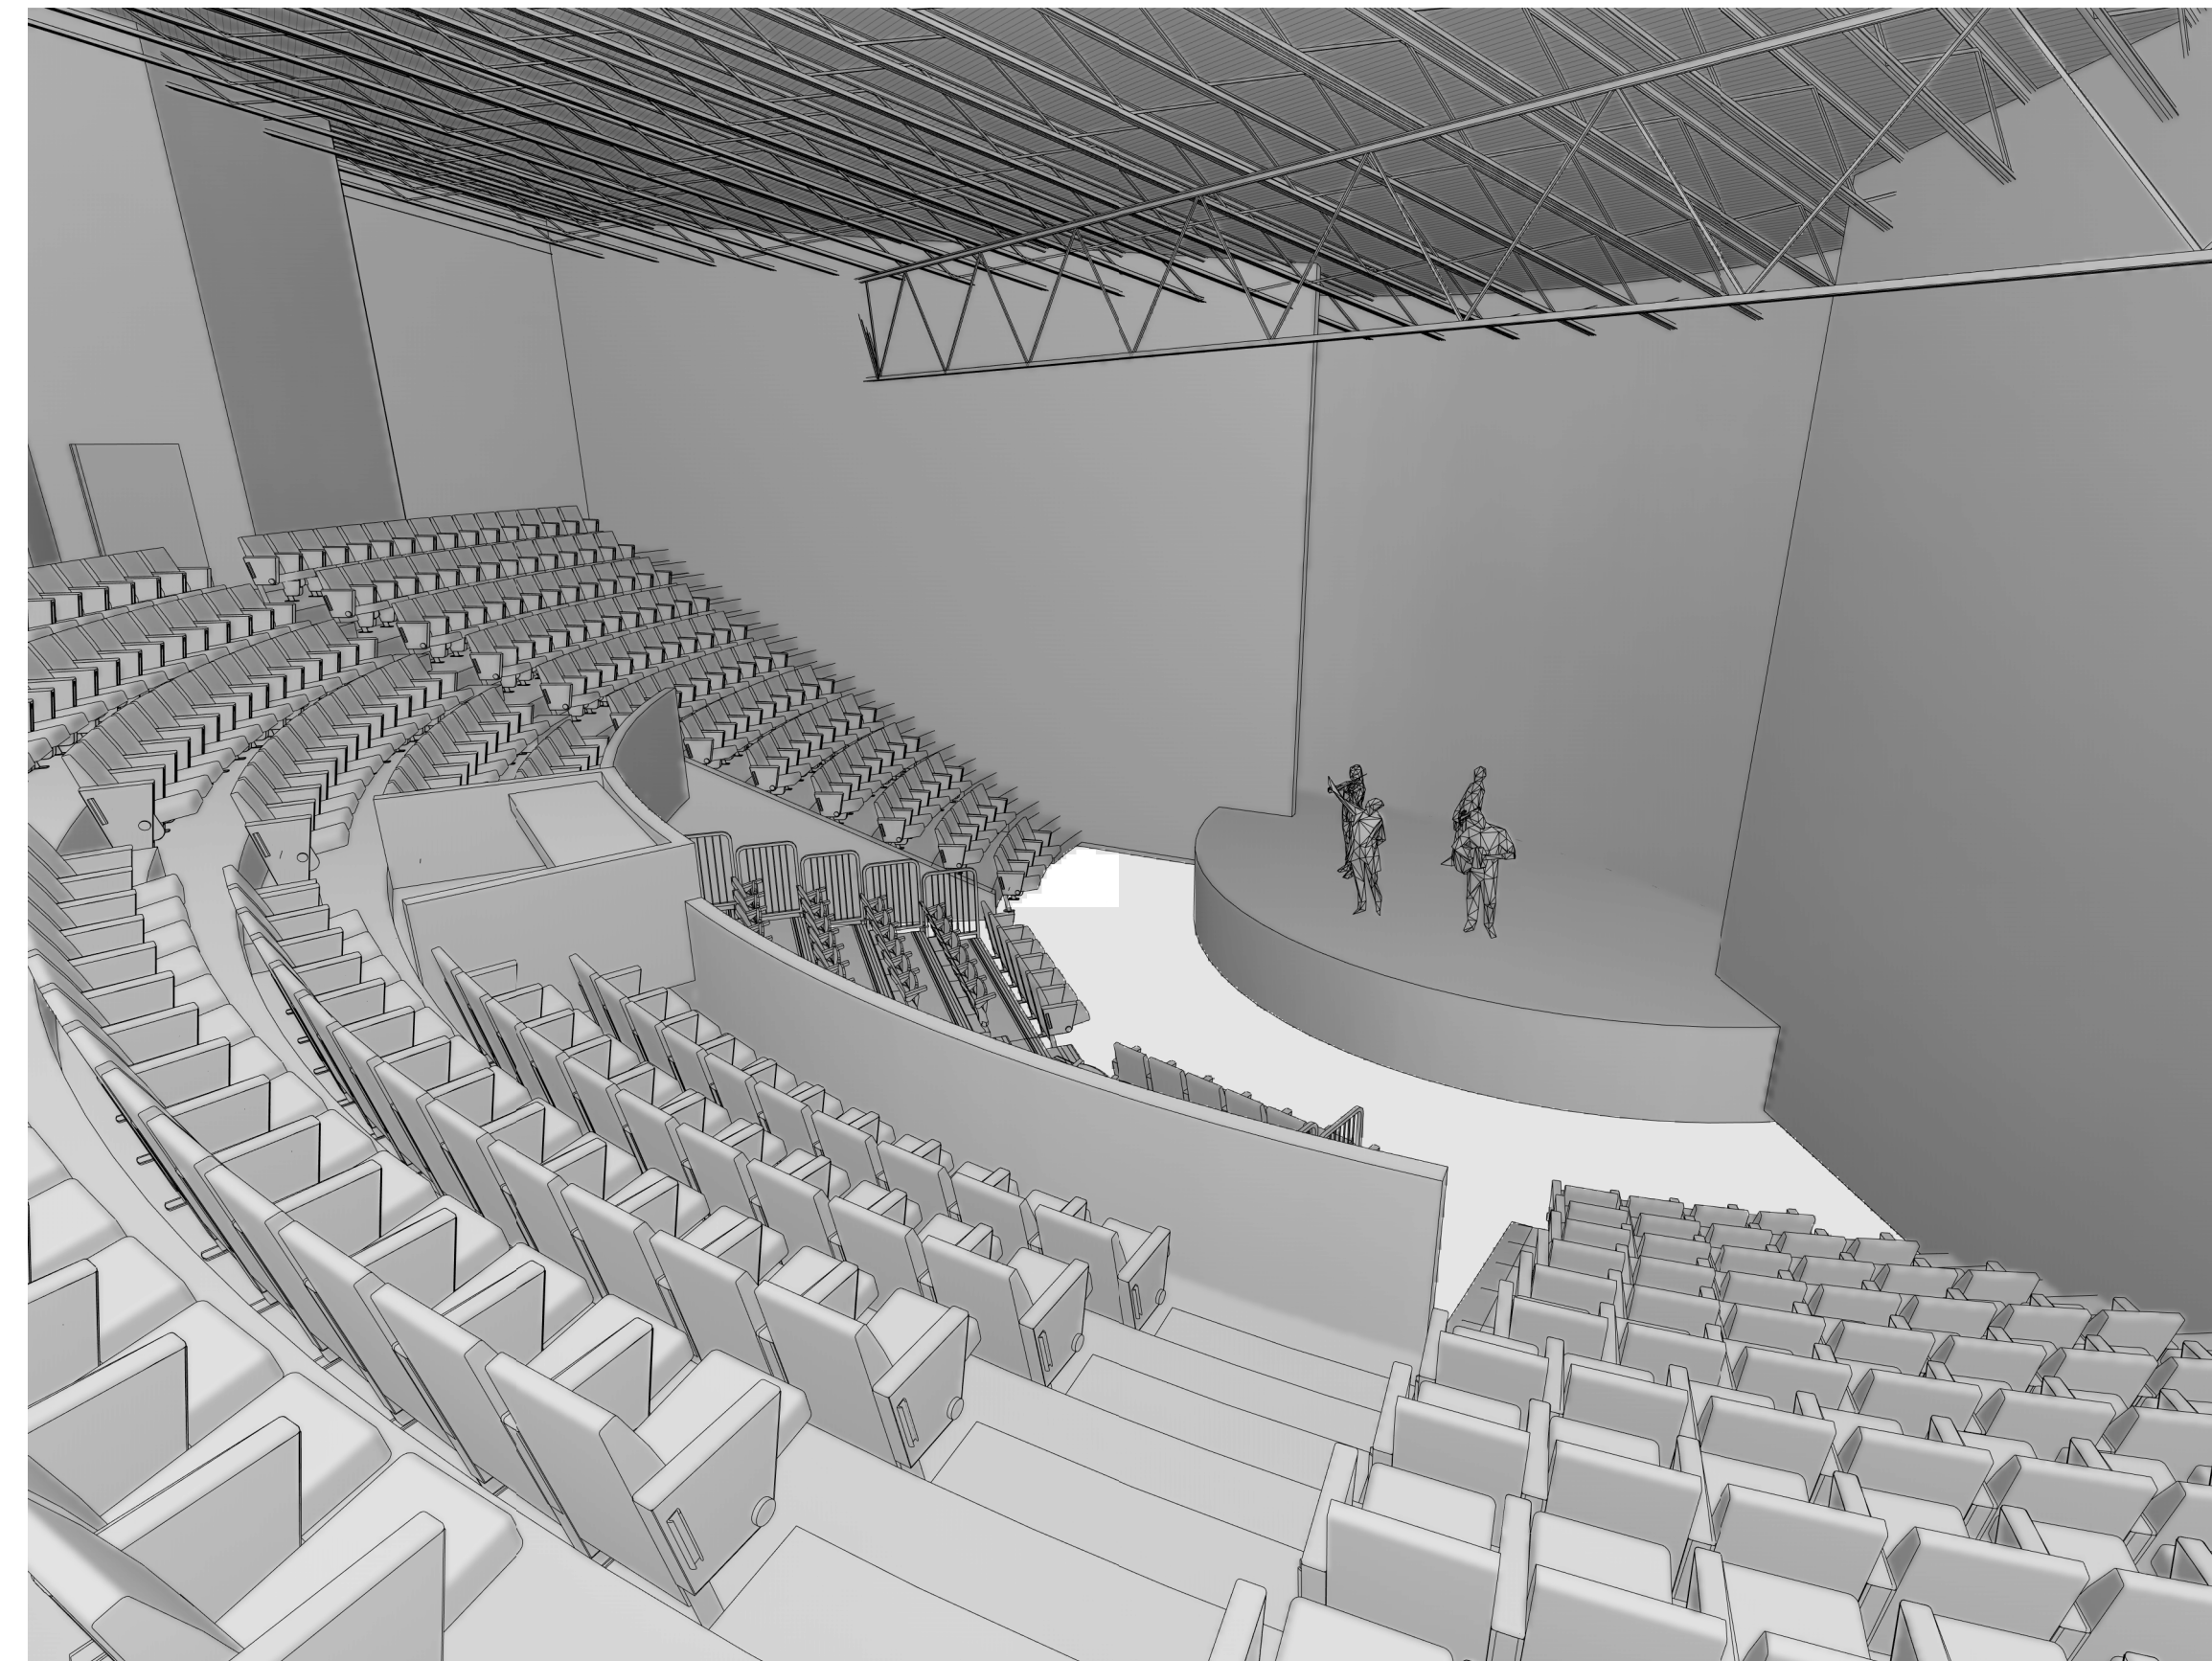


1 AUDITORIUM PERSPECTIVE
N.T.S.




3 UPSTAIRS BAR
N.T.S.

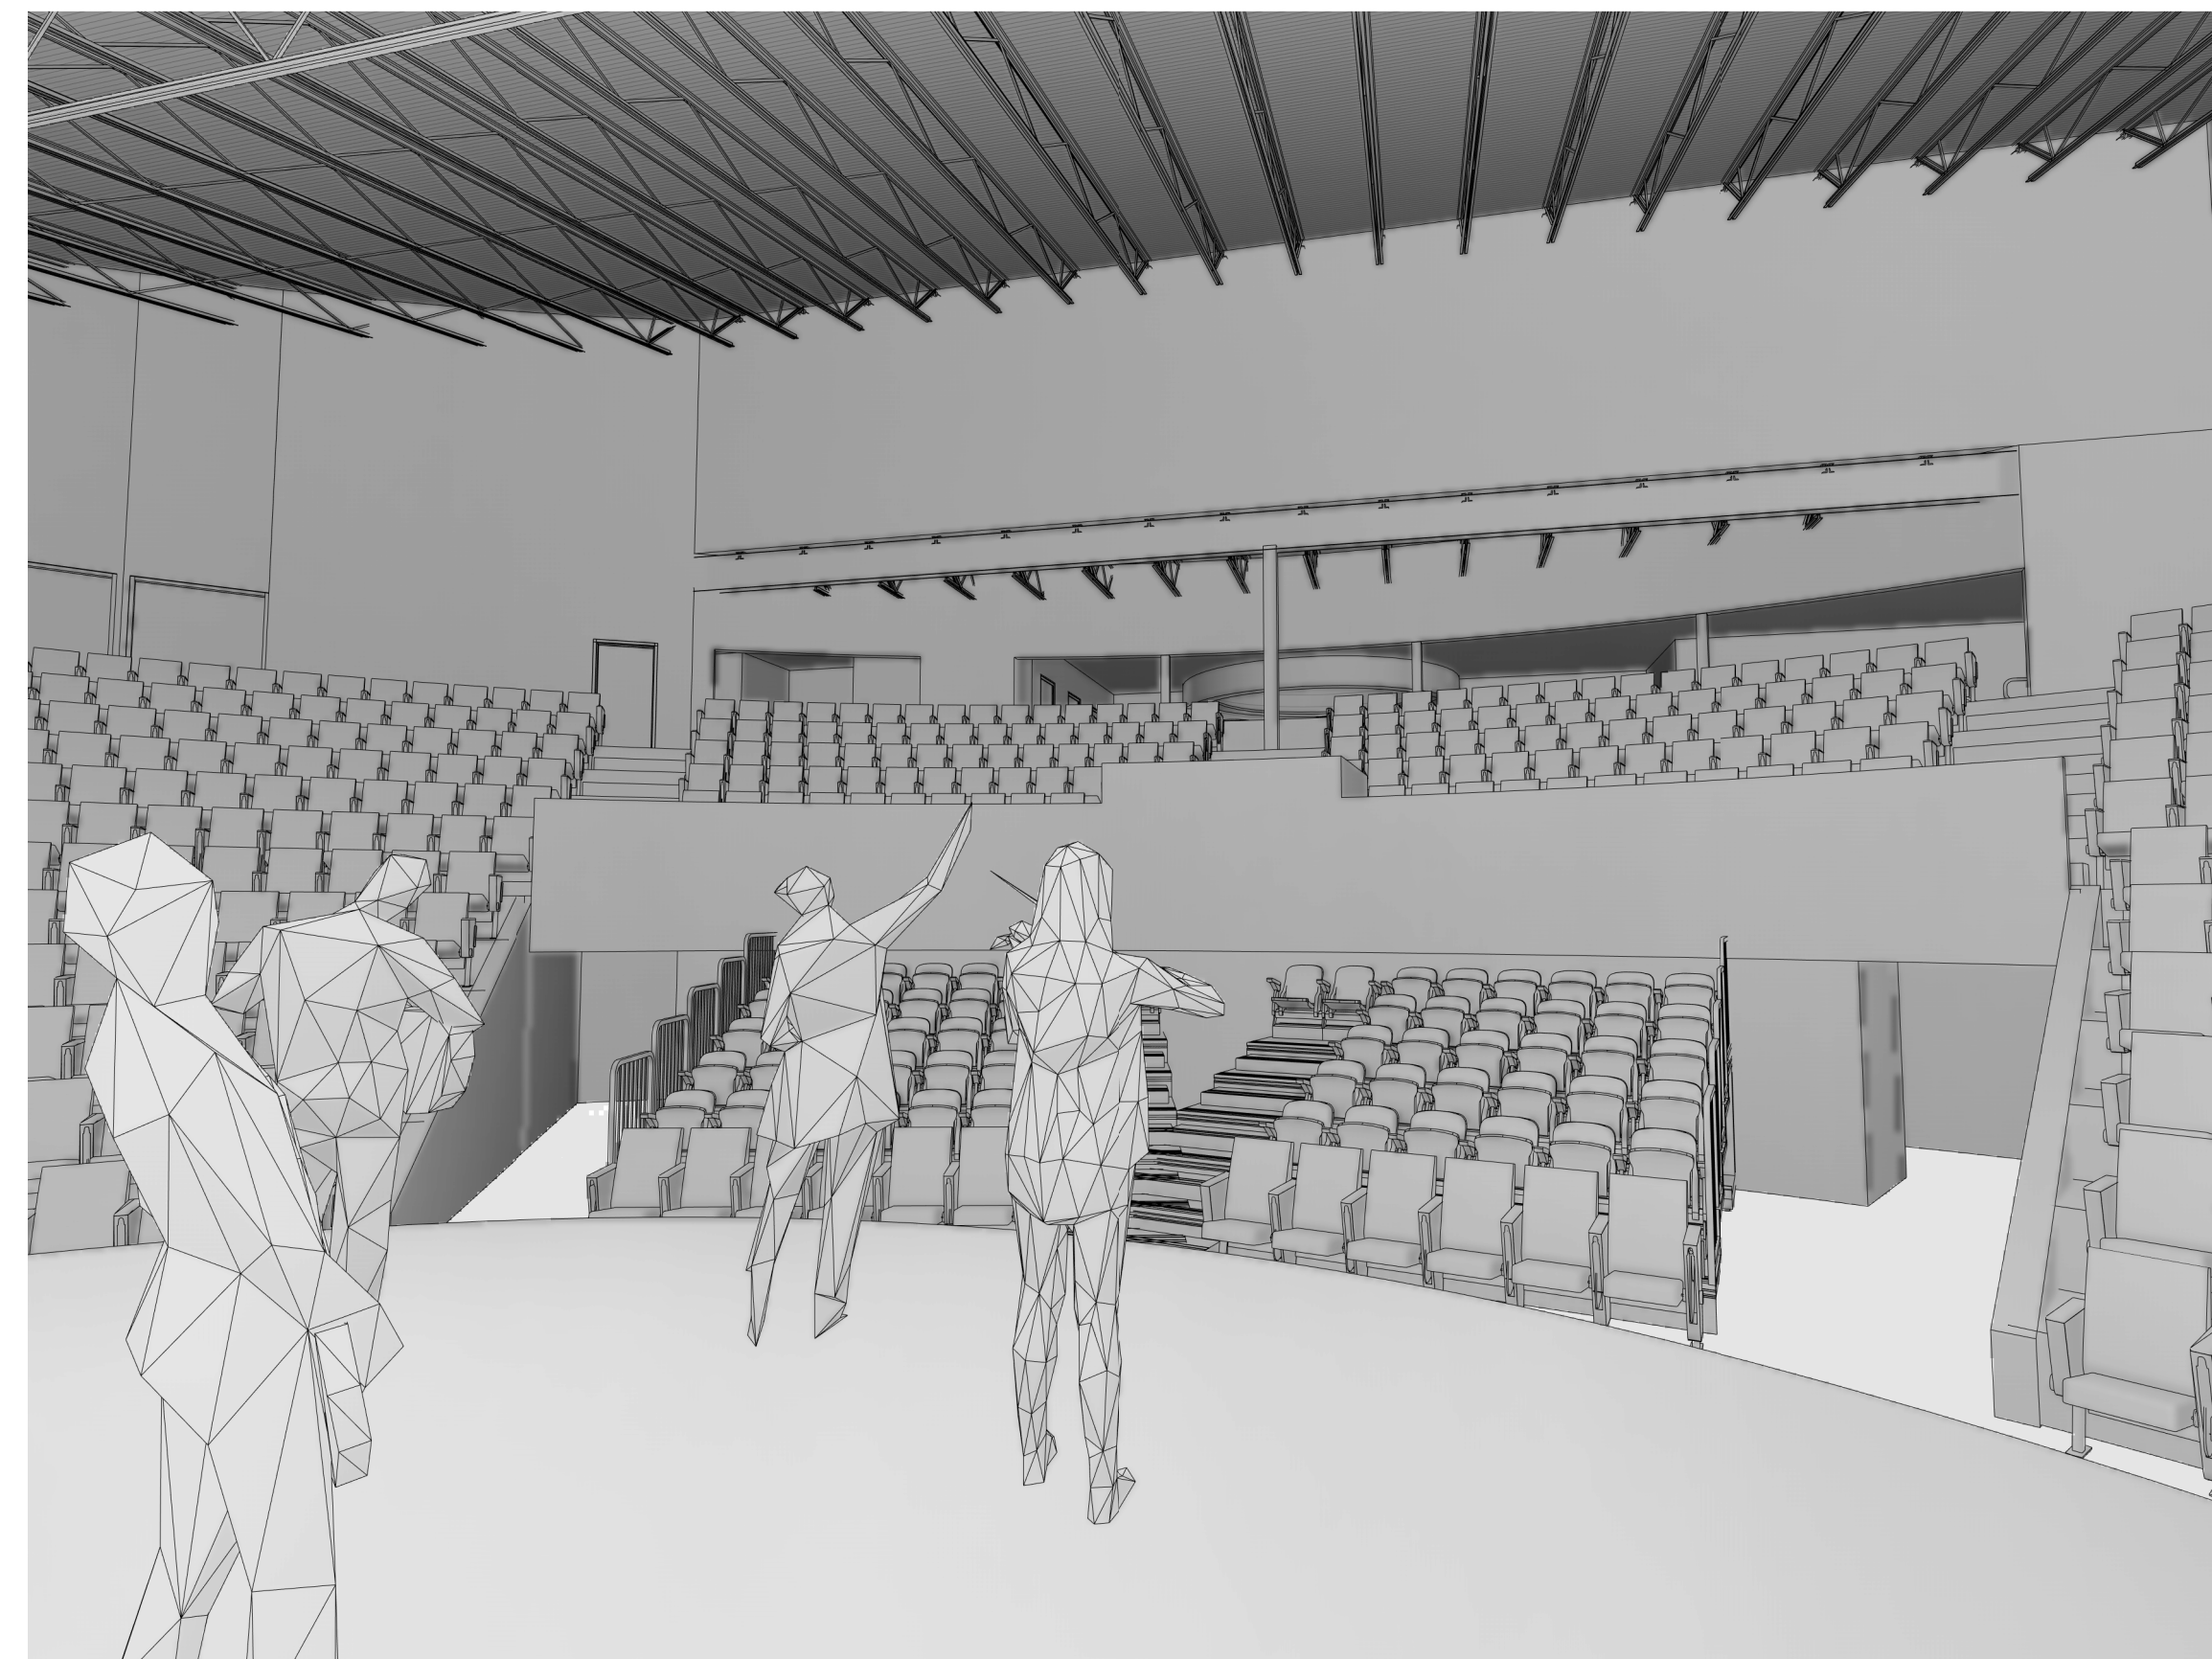


2 STAGE
N.T.S.

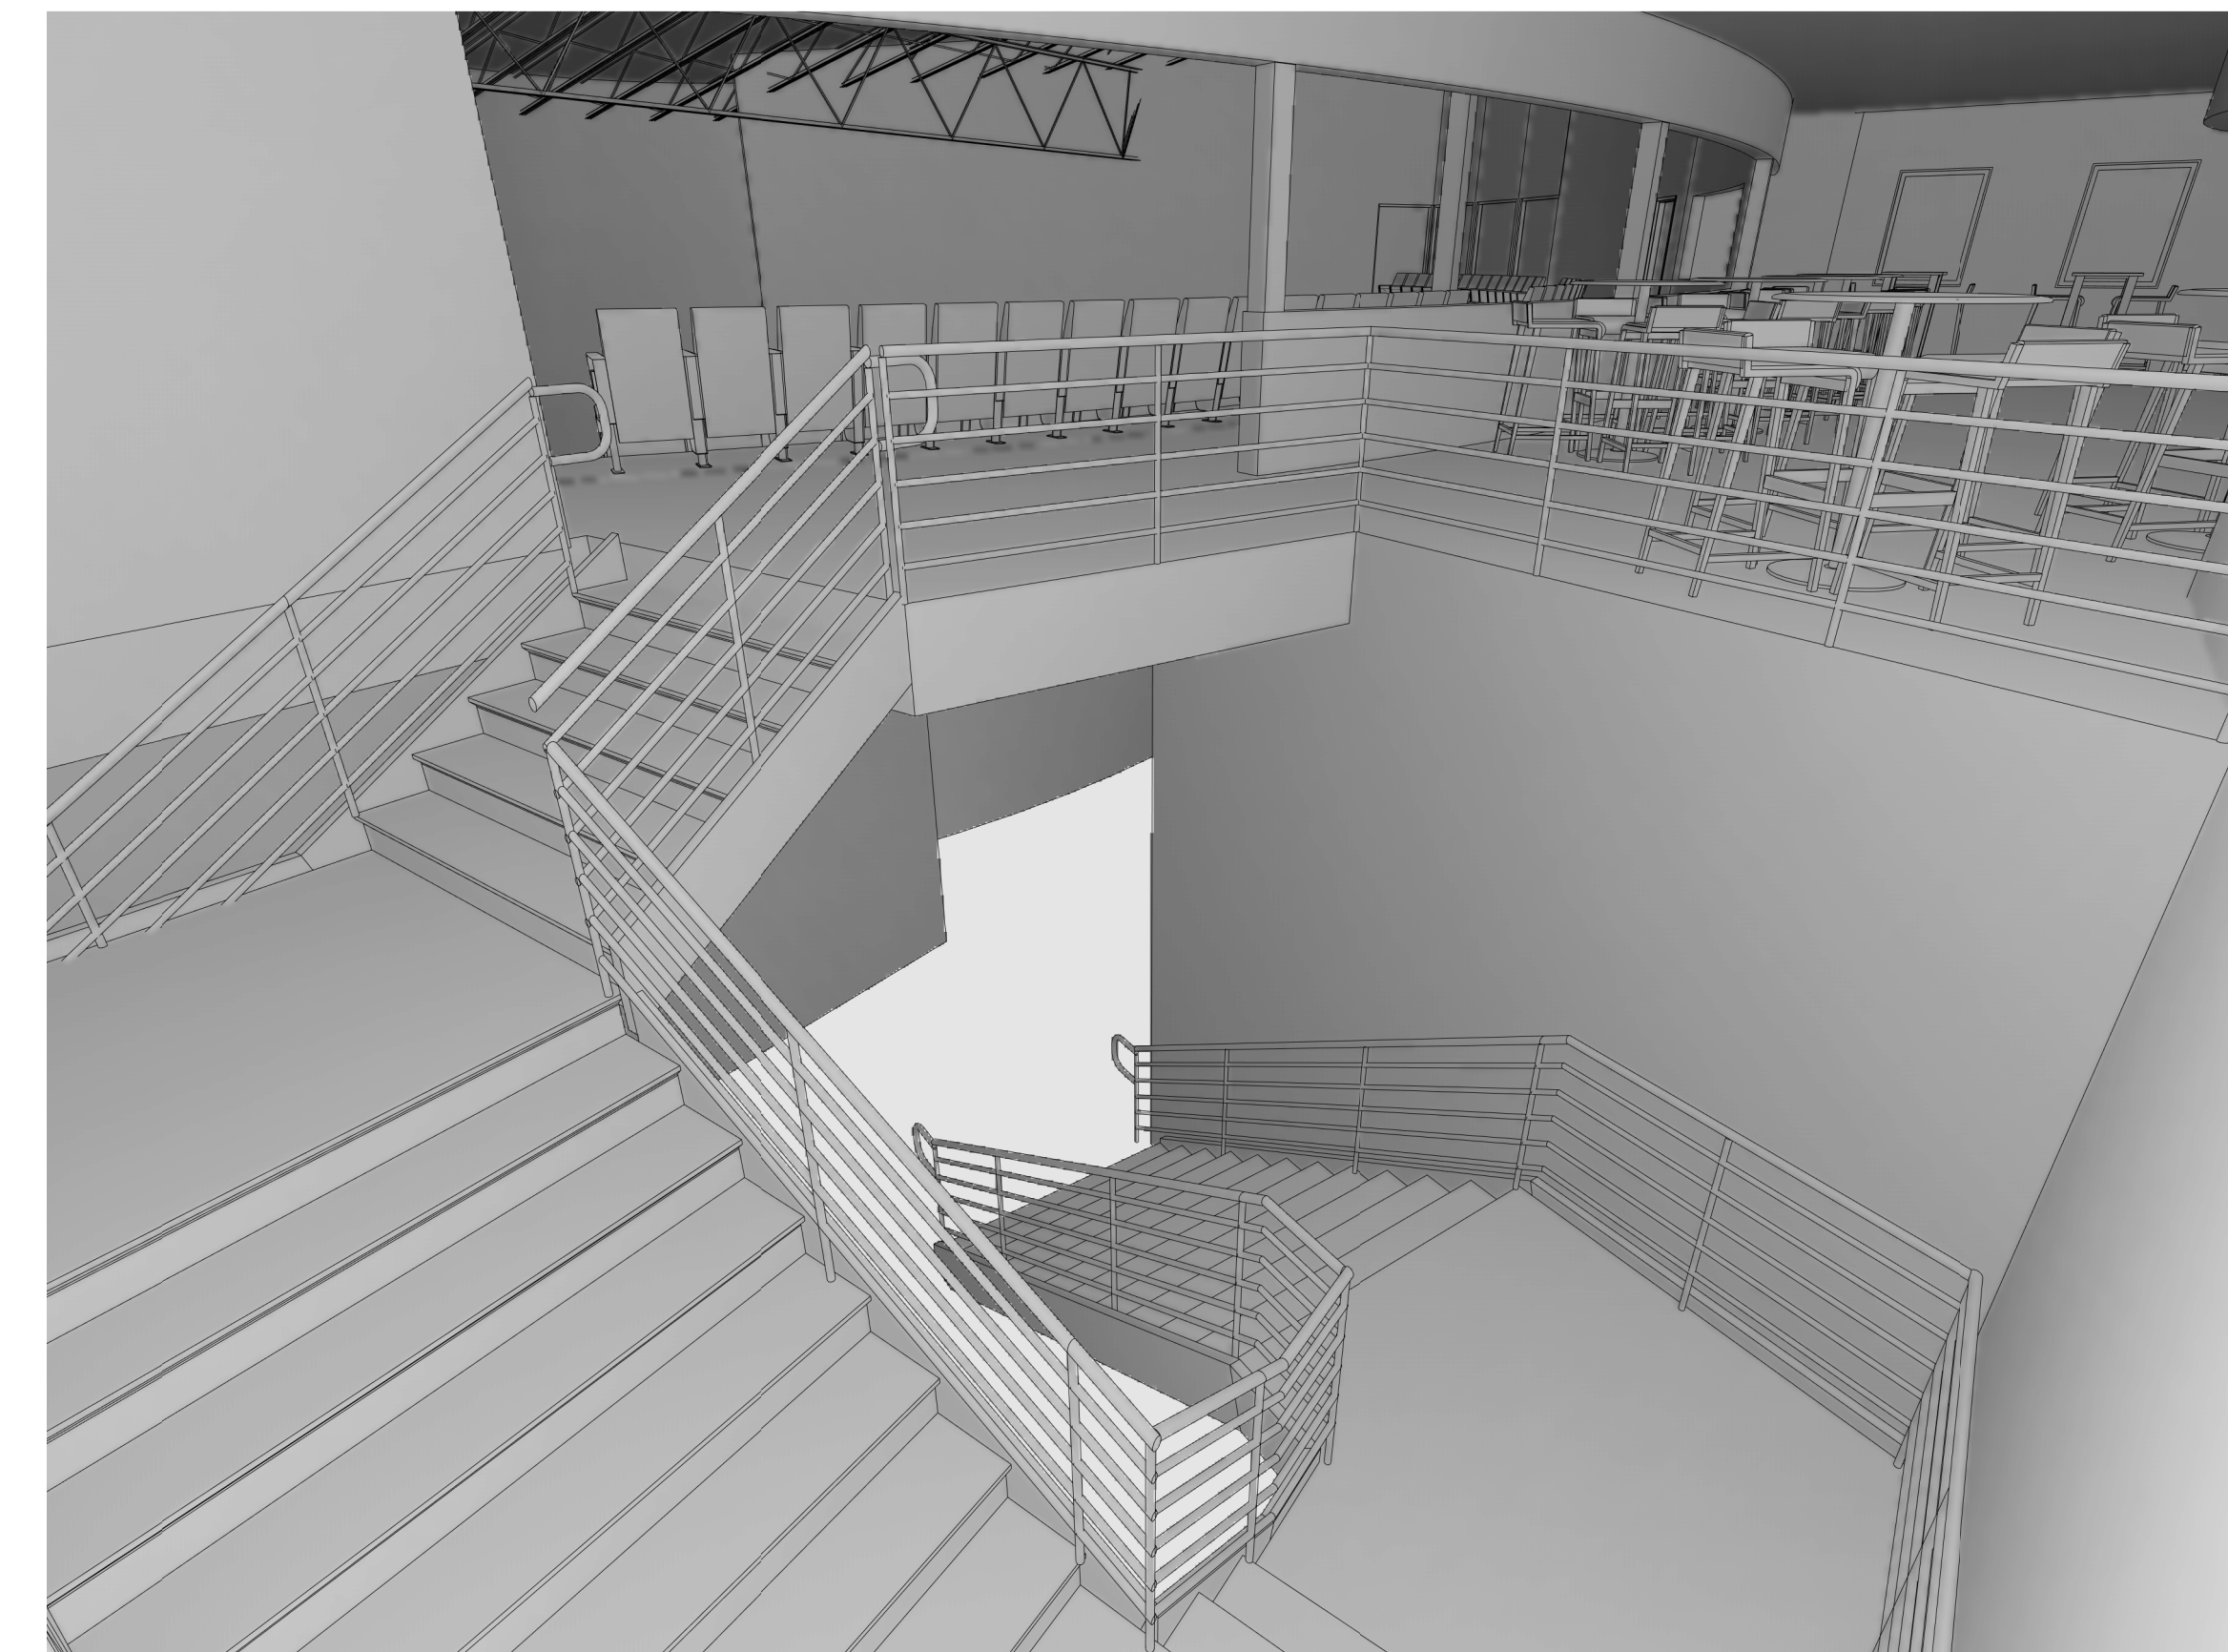


4 STAIRS
N.T.S.

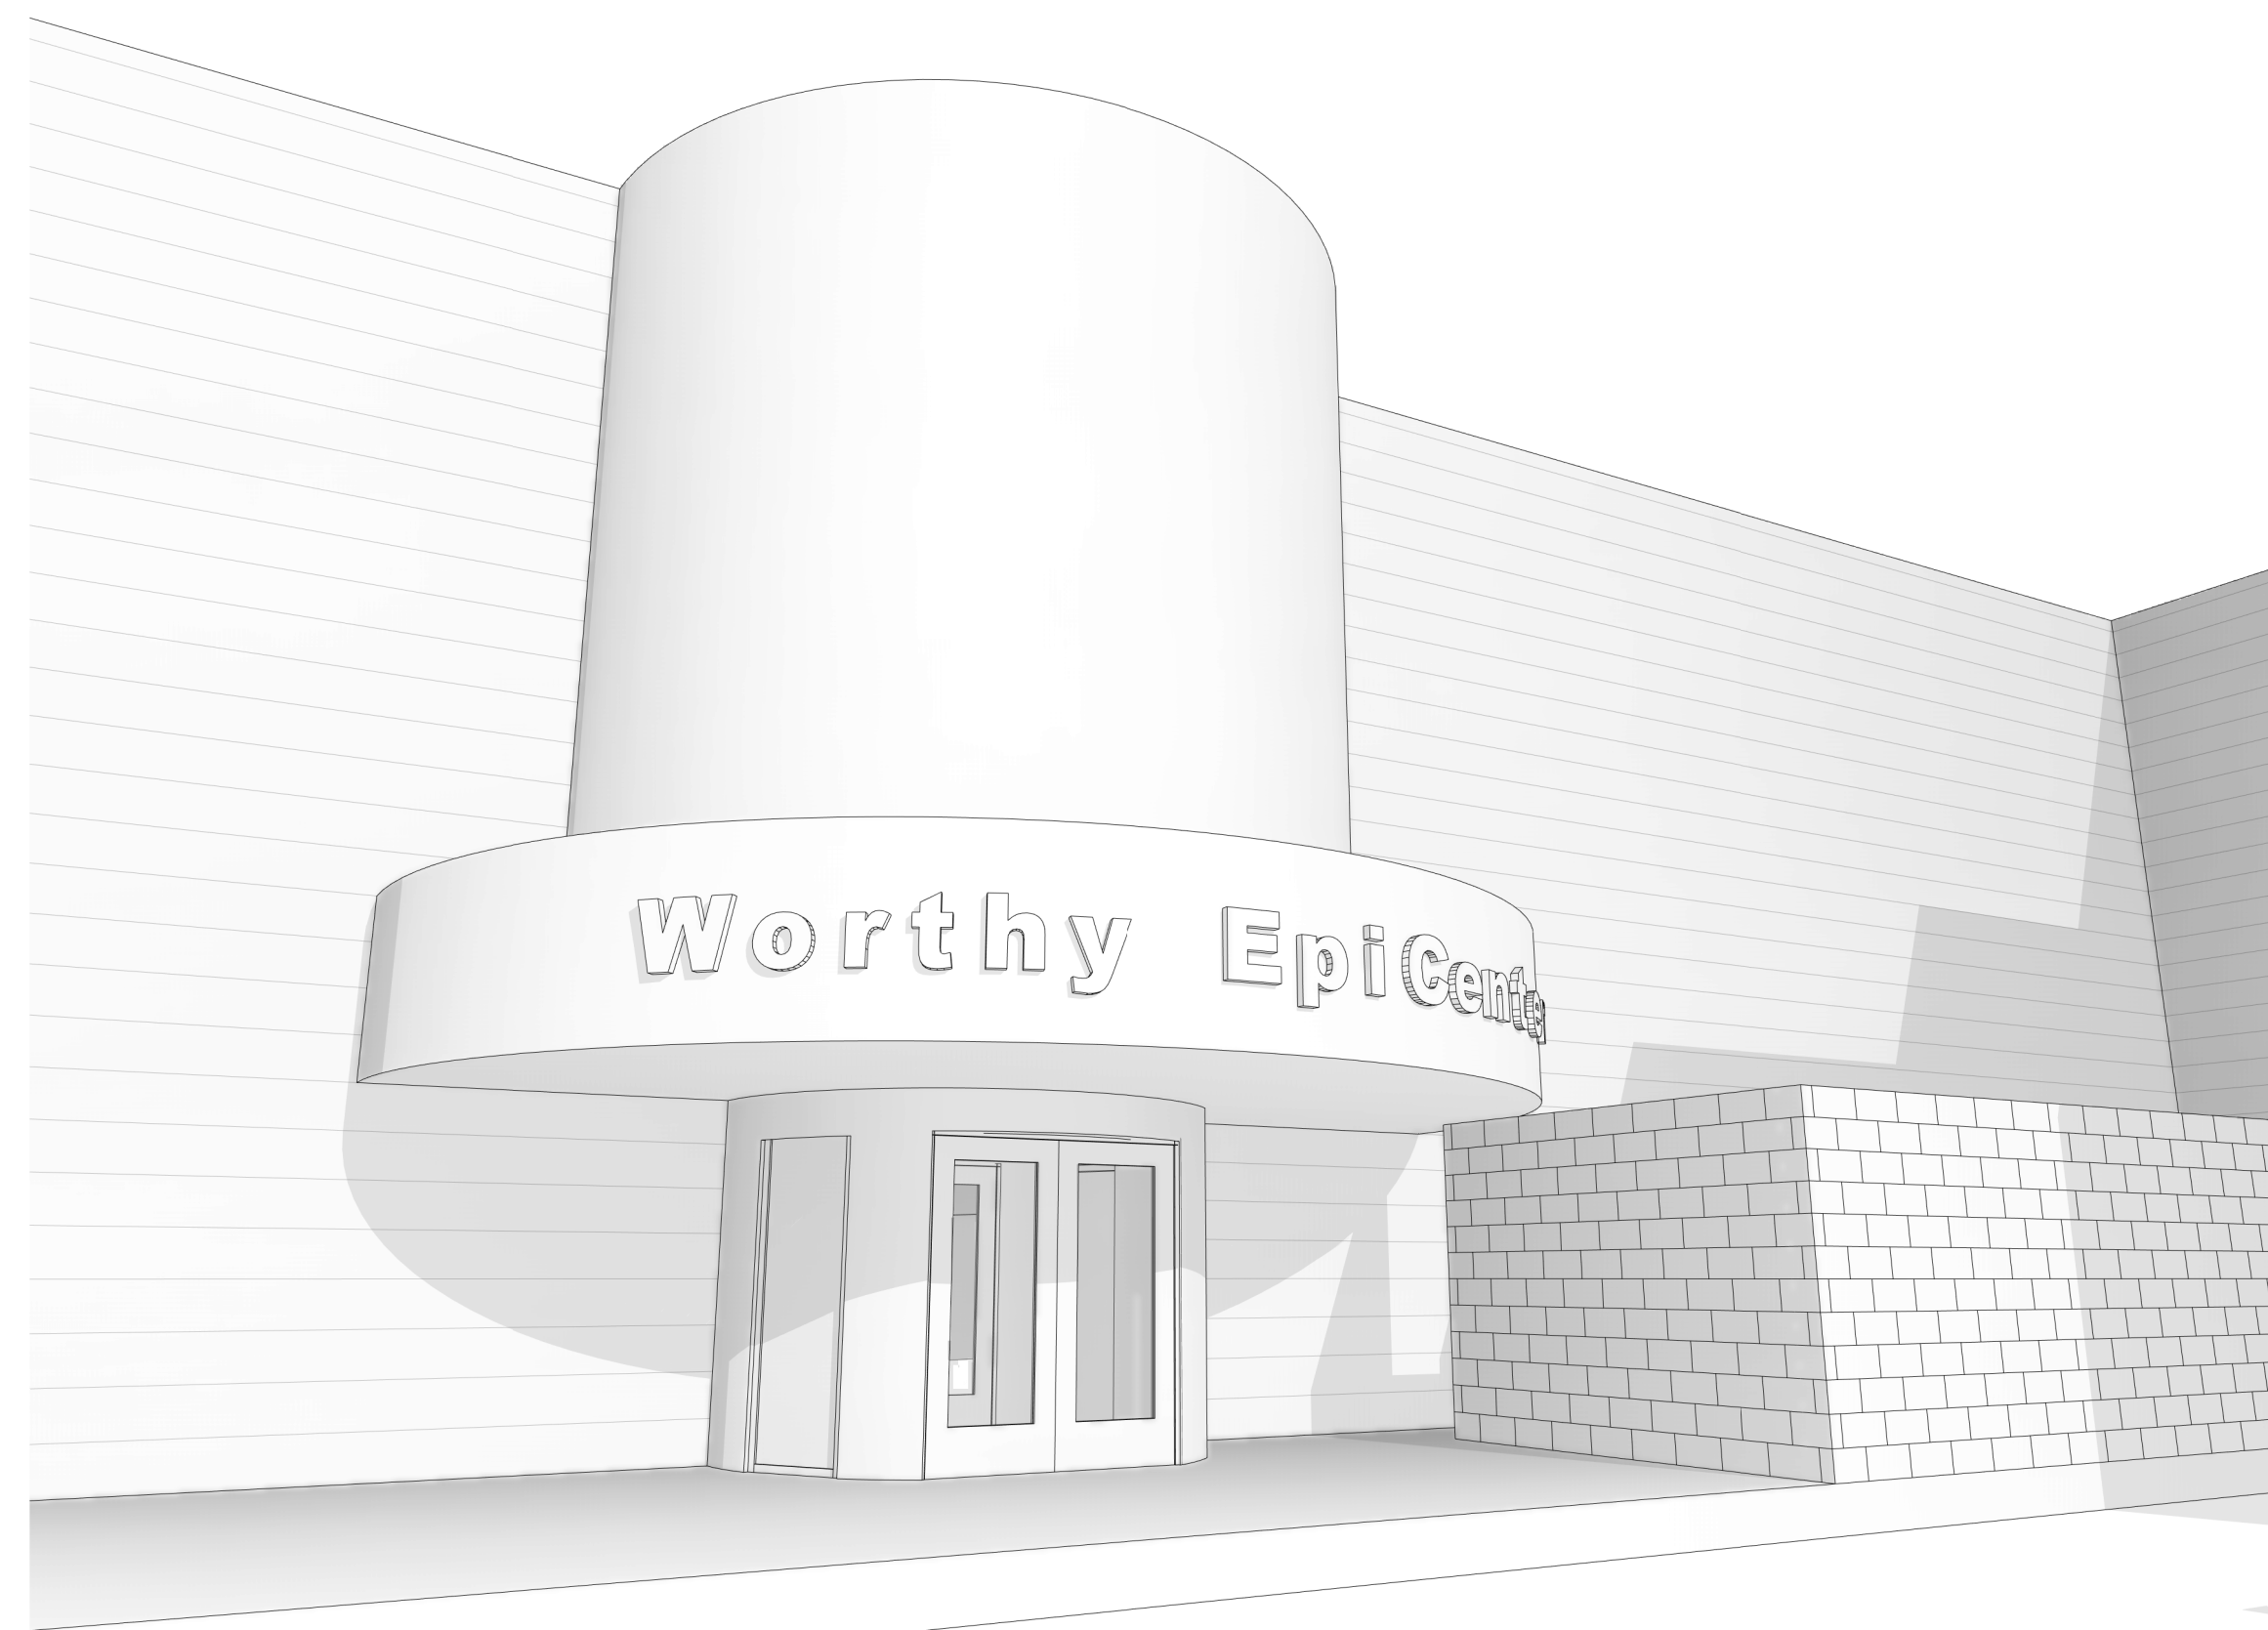


2 ENTRY PERSPECTIVE
N.T.S.

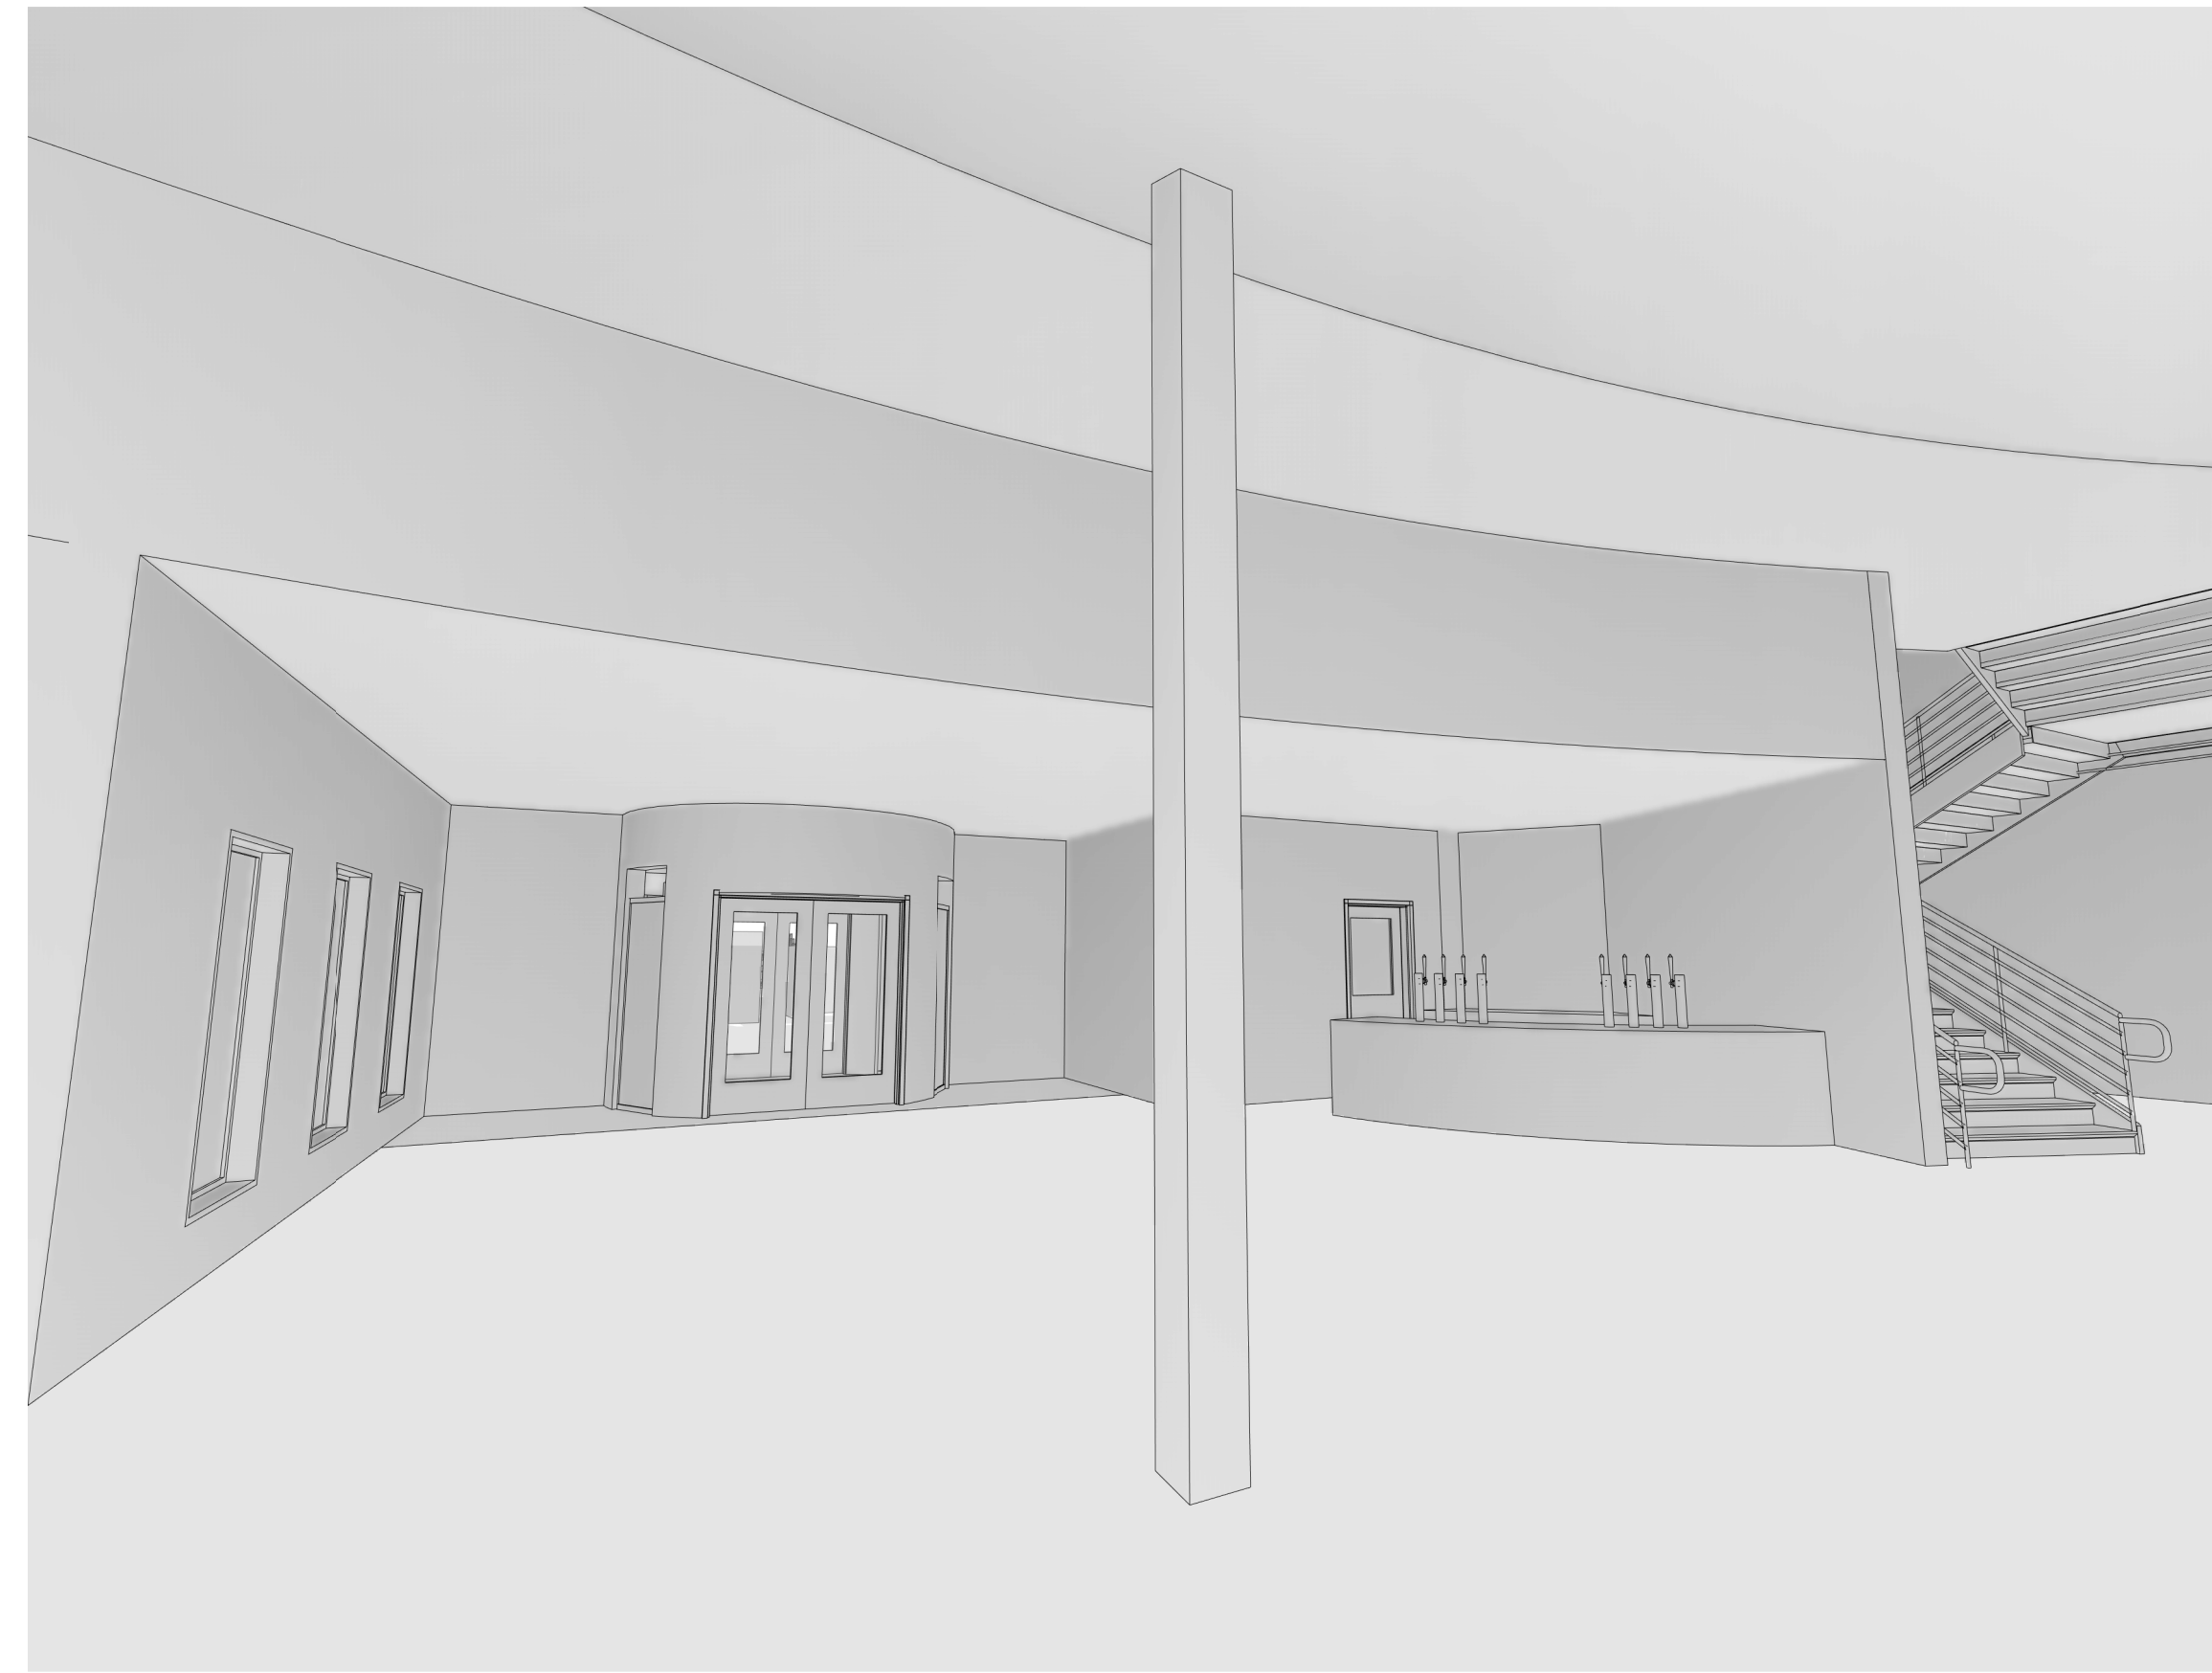


3 LOBBY
N.T.S.

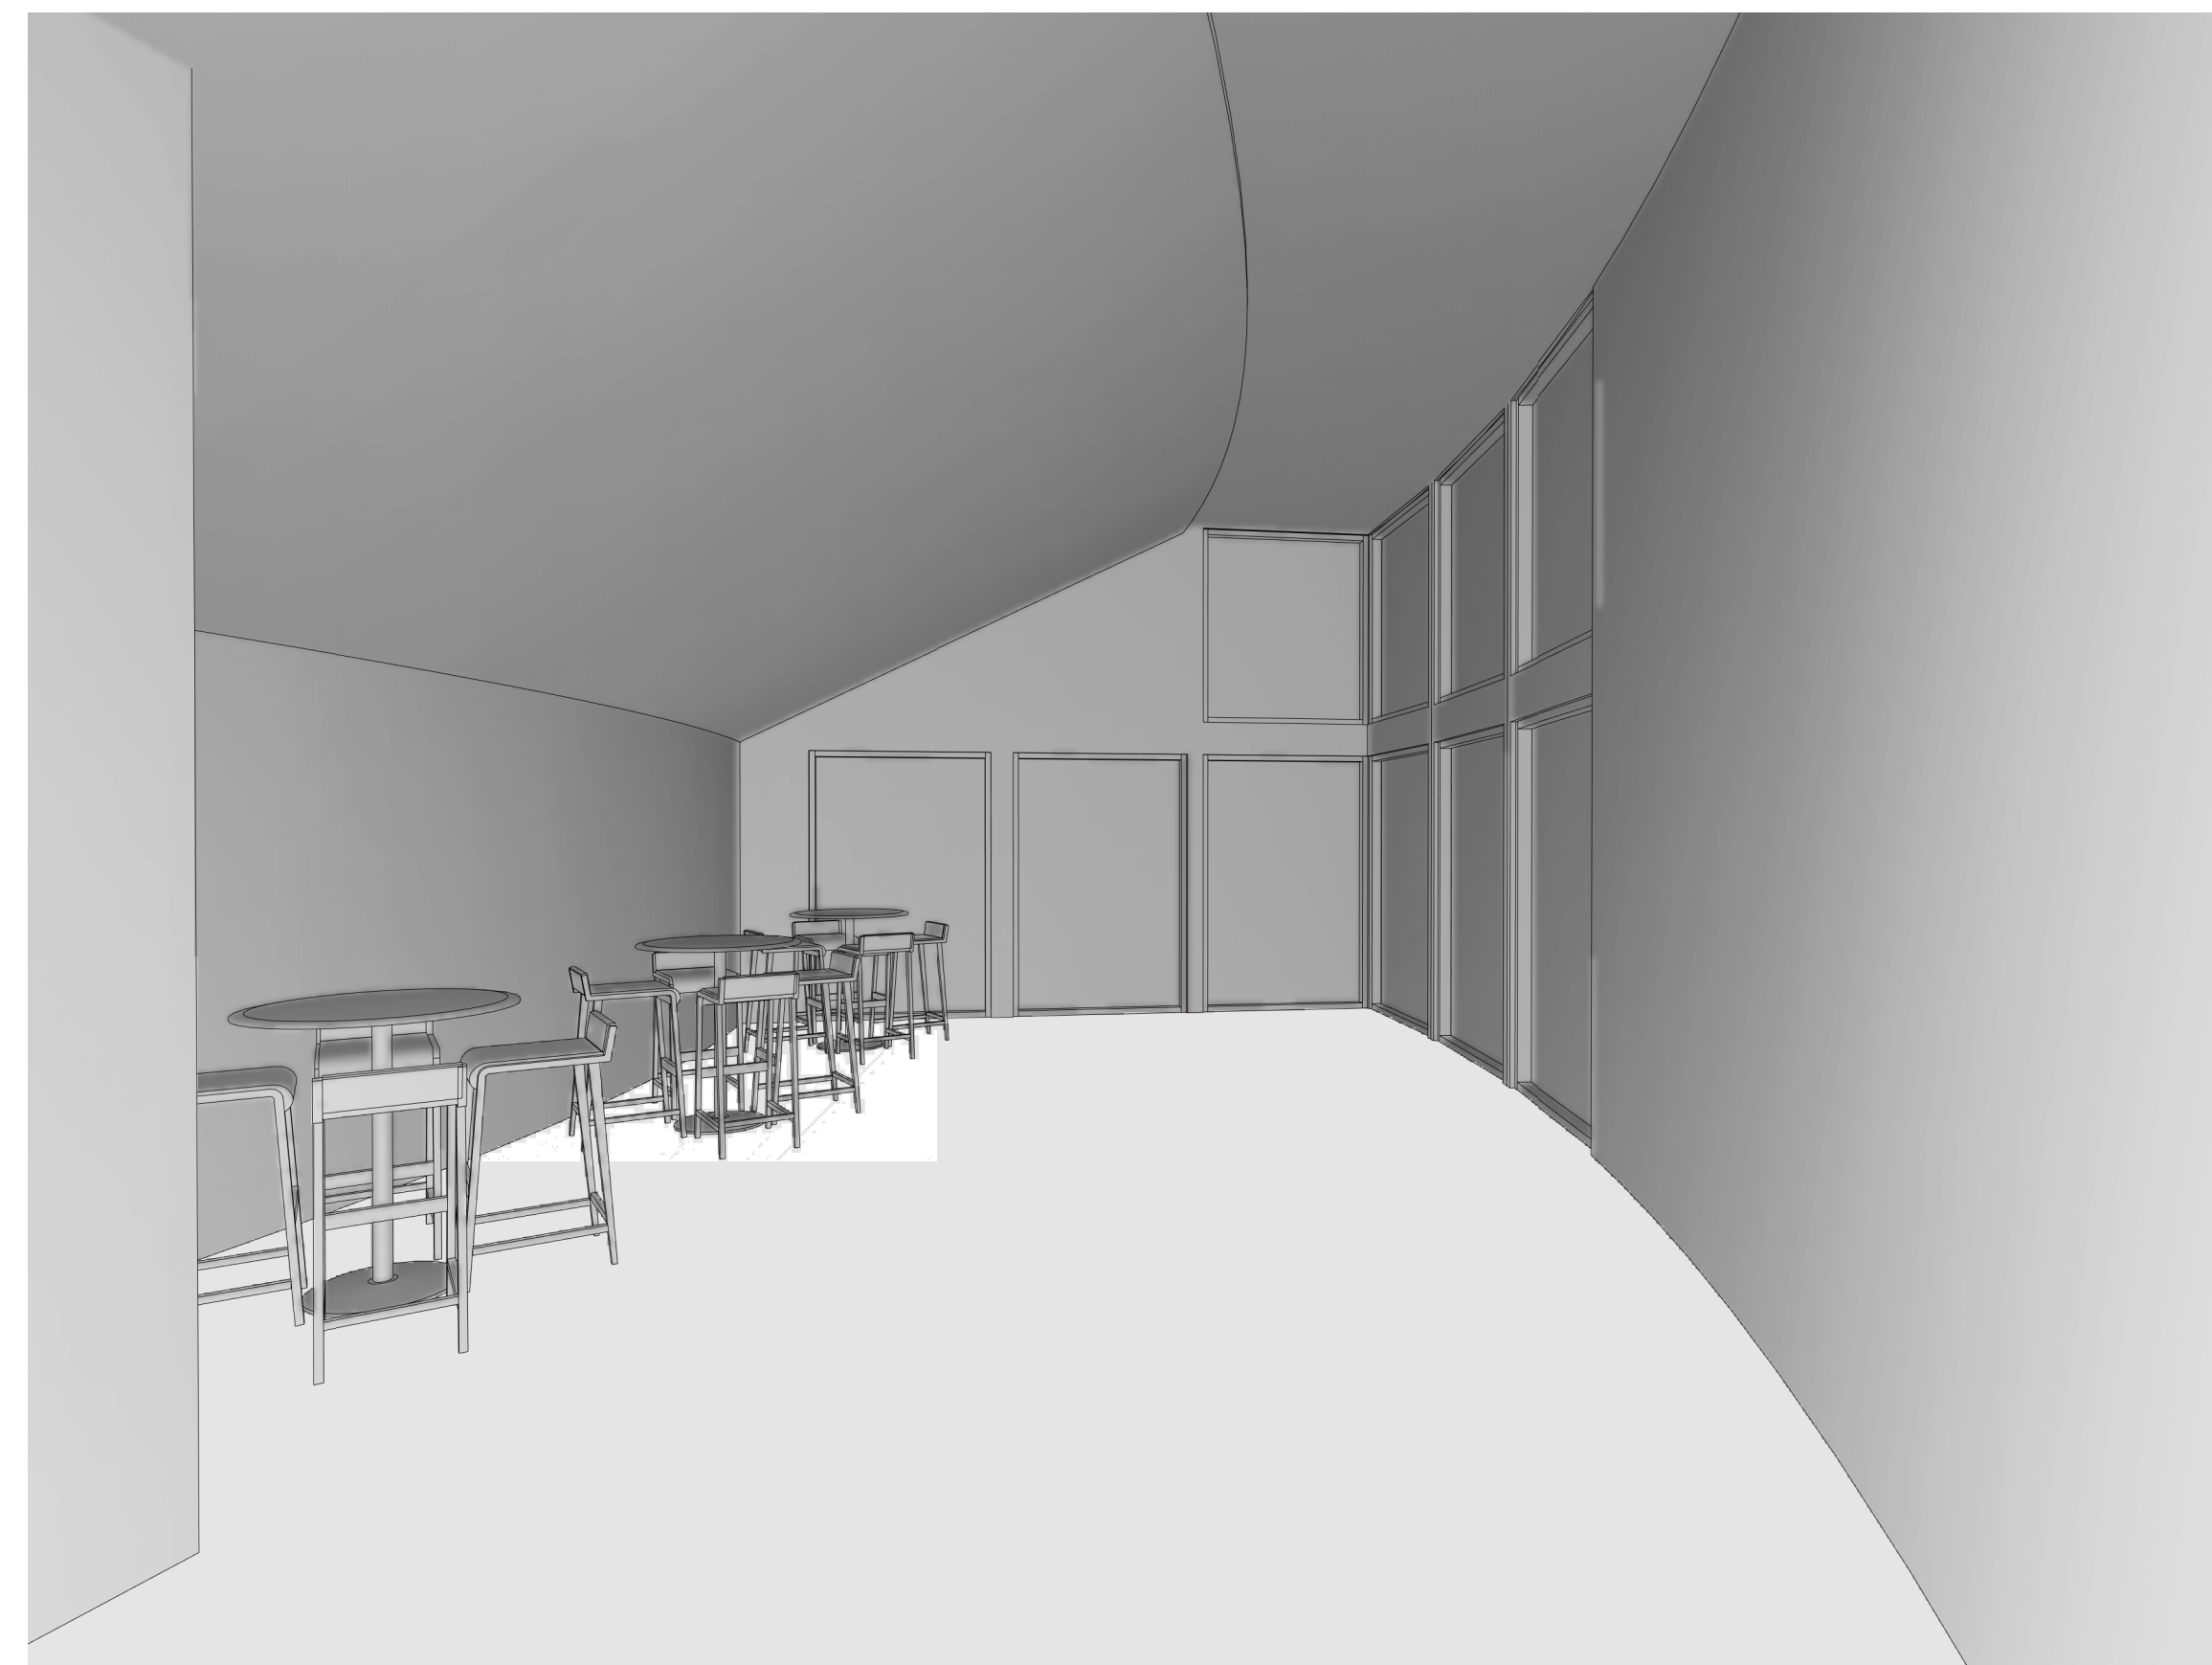


1 VIEWING AREA
N.T.S.

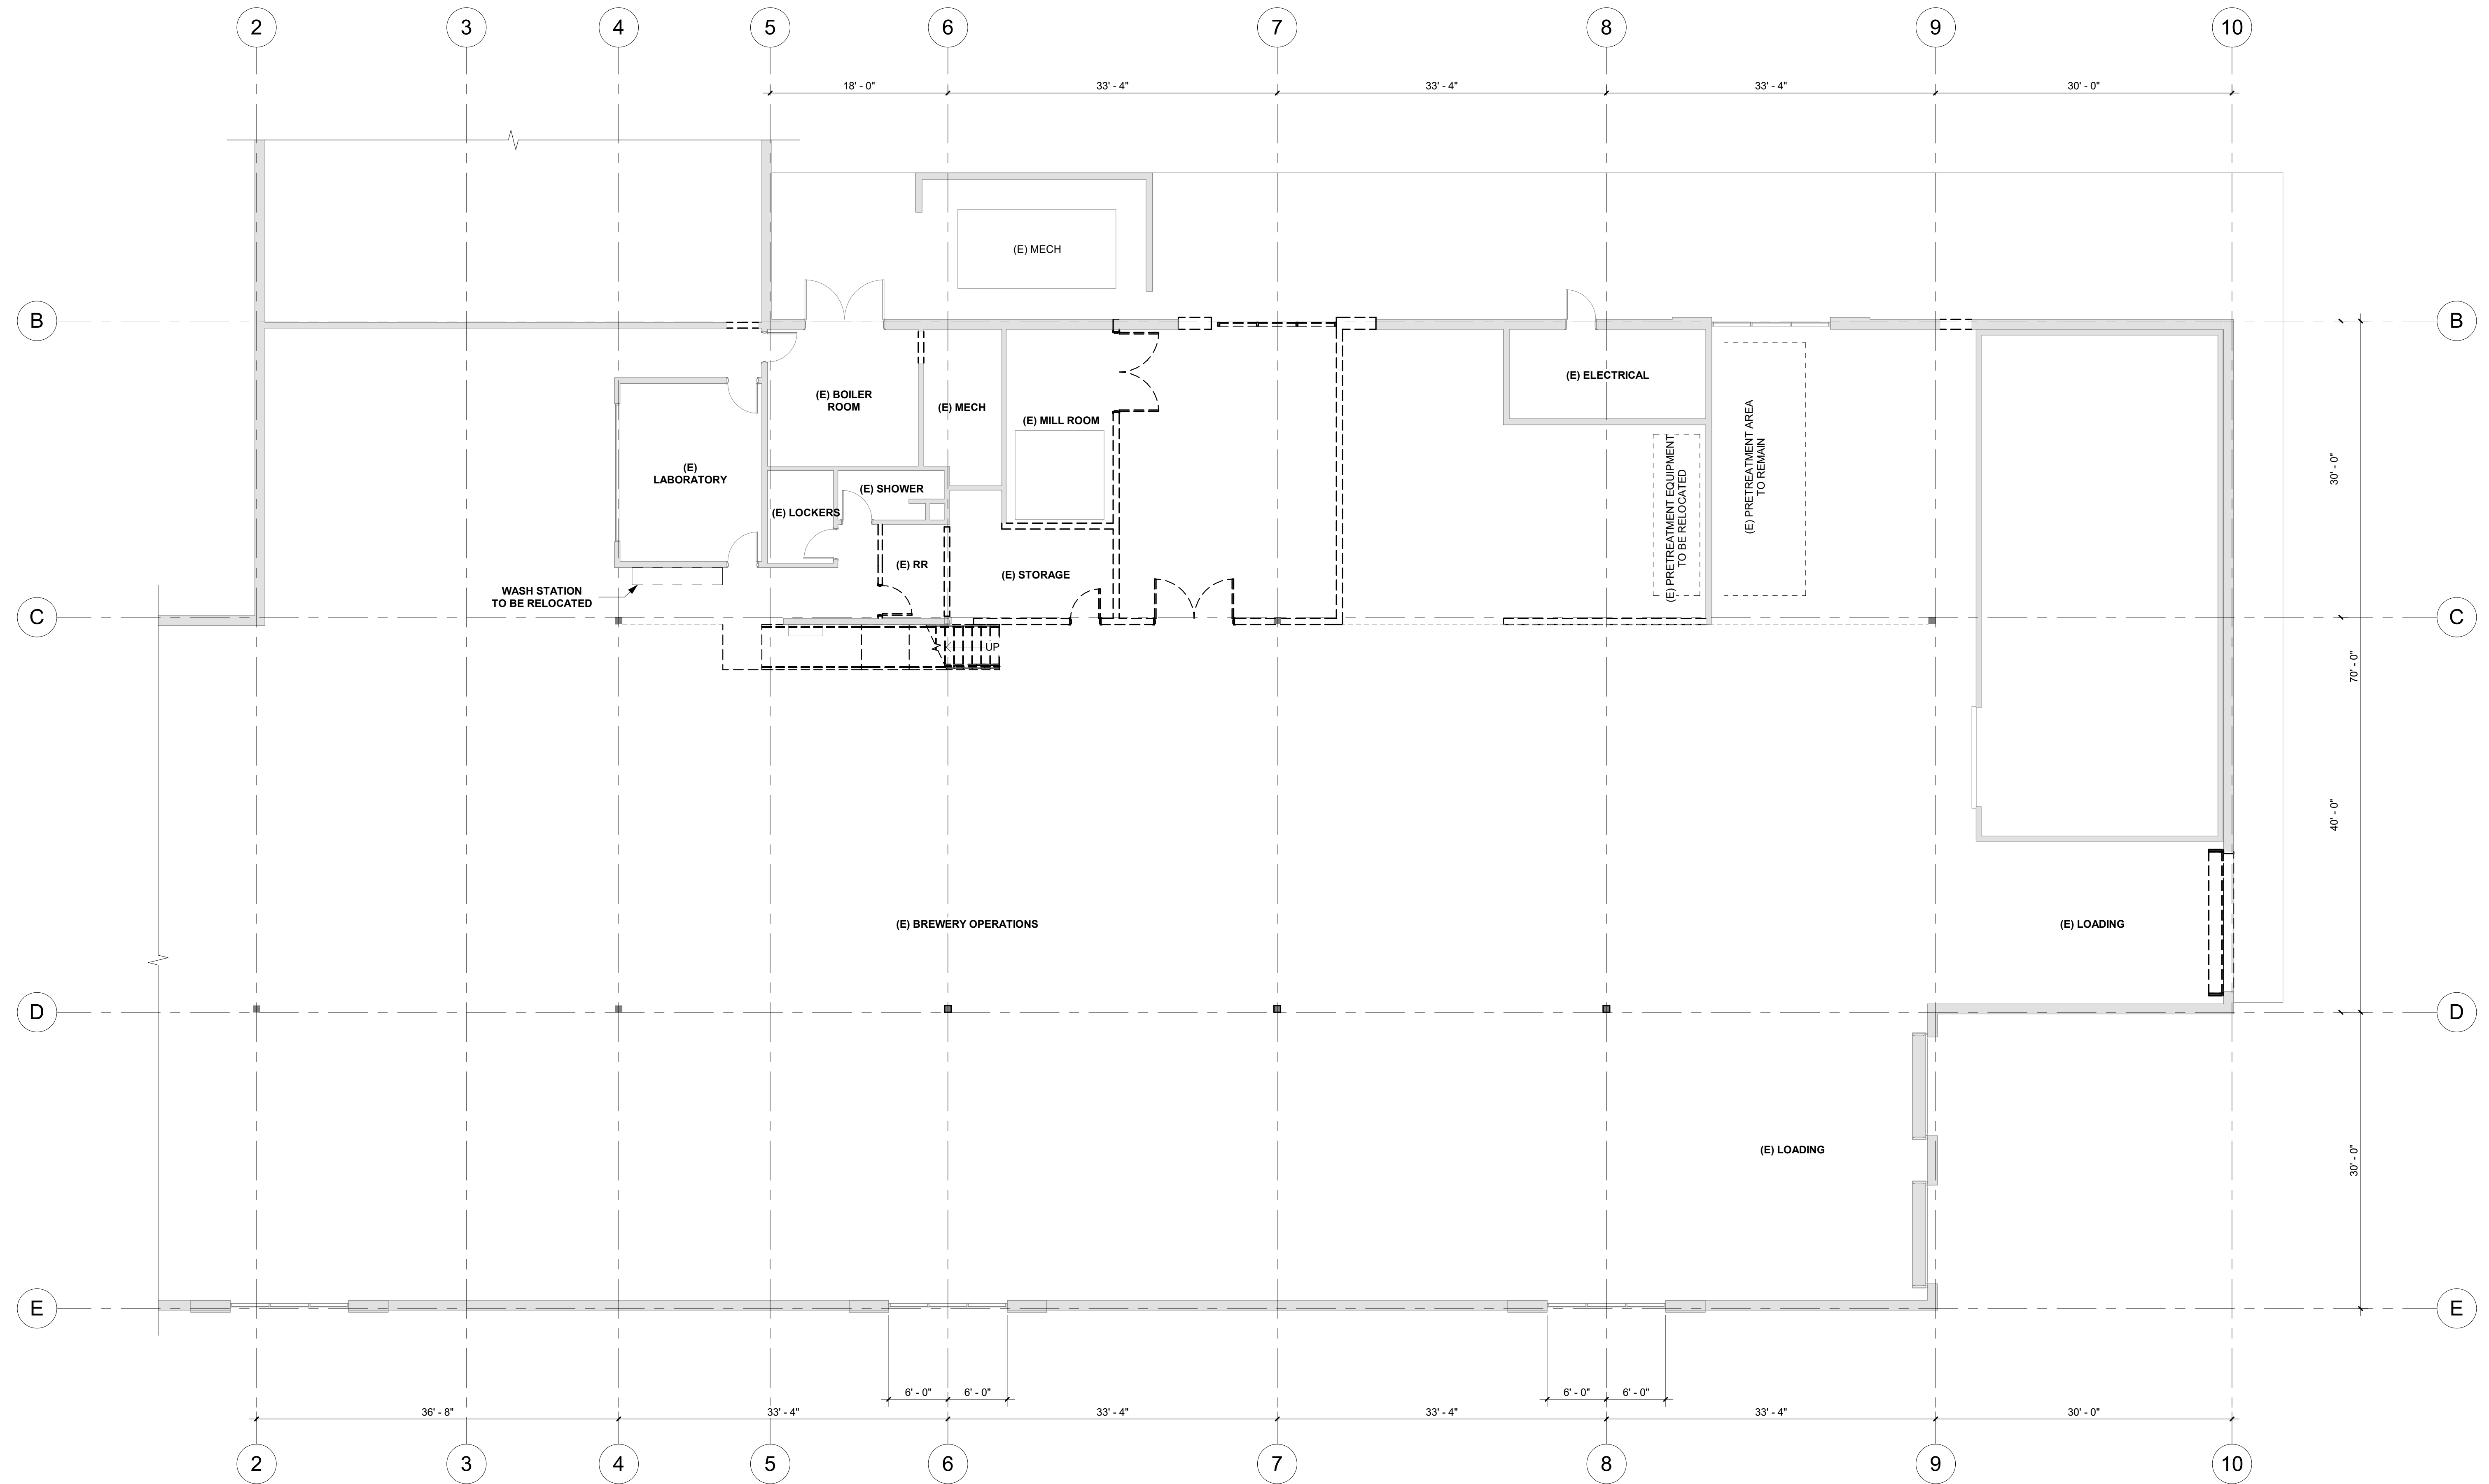


1 DEMOLITION PLAN - LEVEL 1
 1/8" = 1'-0" @ FULL SIZE

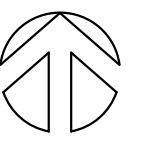

495 NE Bellevue Drive
 Bend, OR 97701

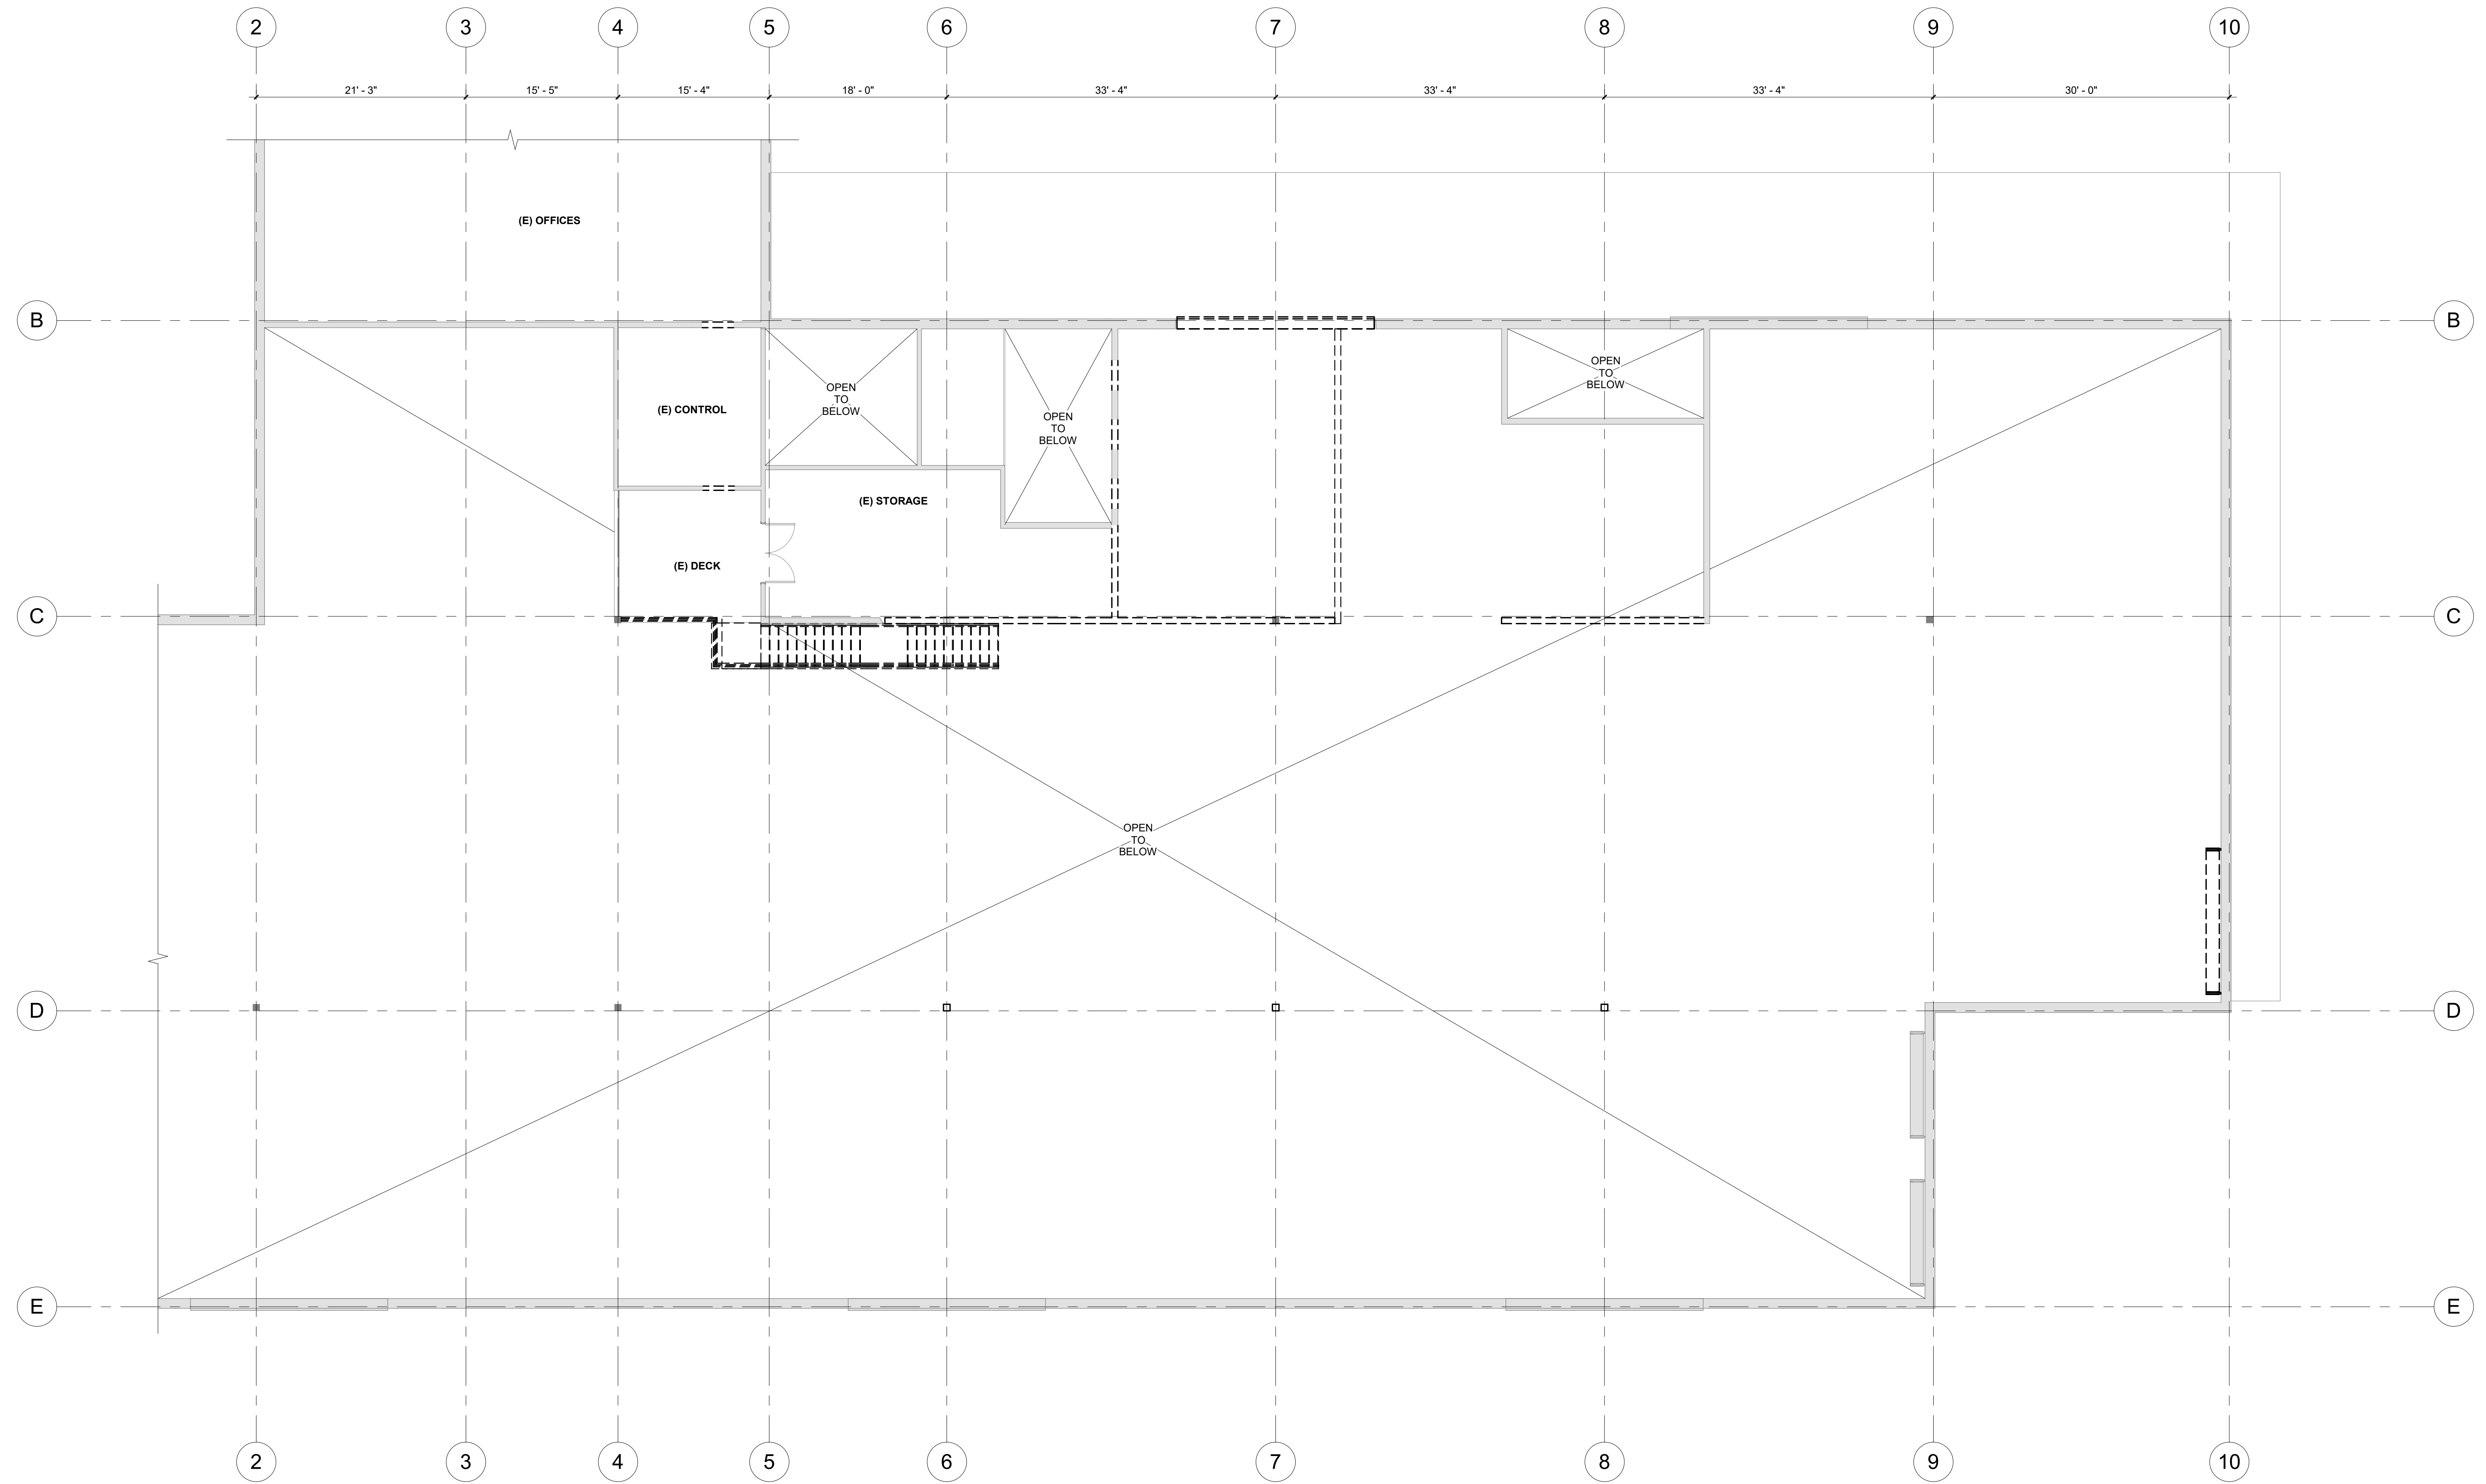

1 DEMOLITION PLAN - BALCONY
 1/8" = 1'-0" @ FULL SIZE
 0' 1' 2' 4'

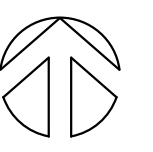

495 NE Bellevue Drive
 Bend, OR 97701